



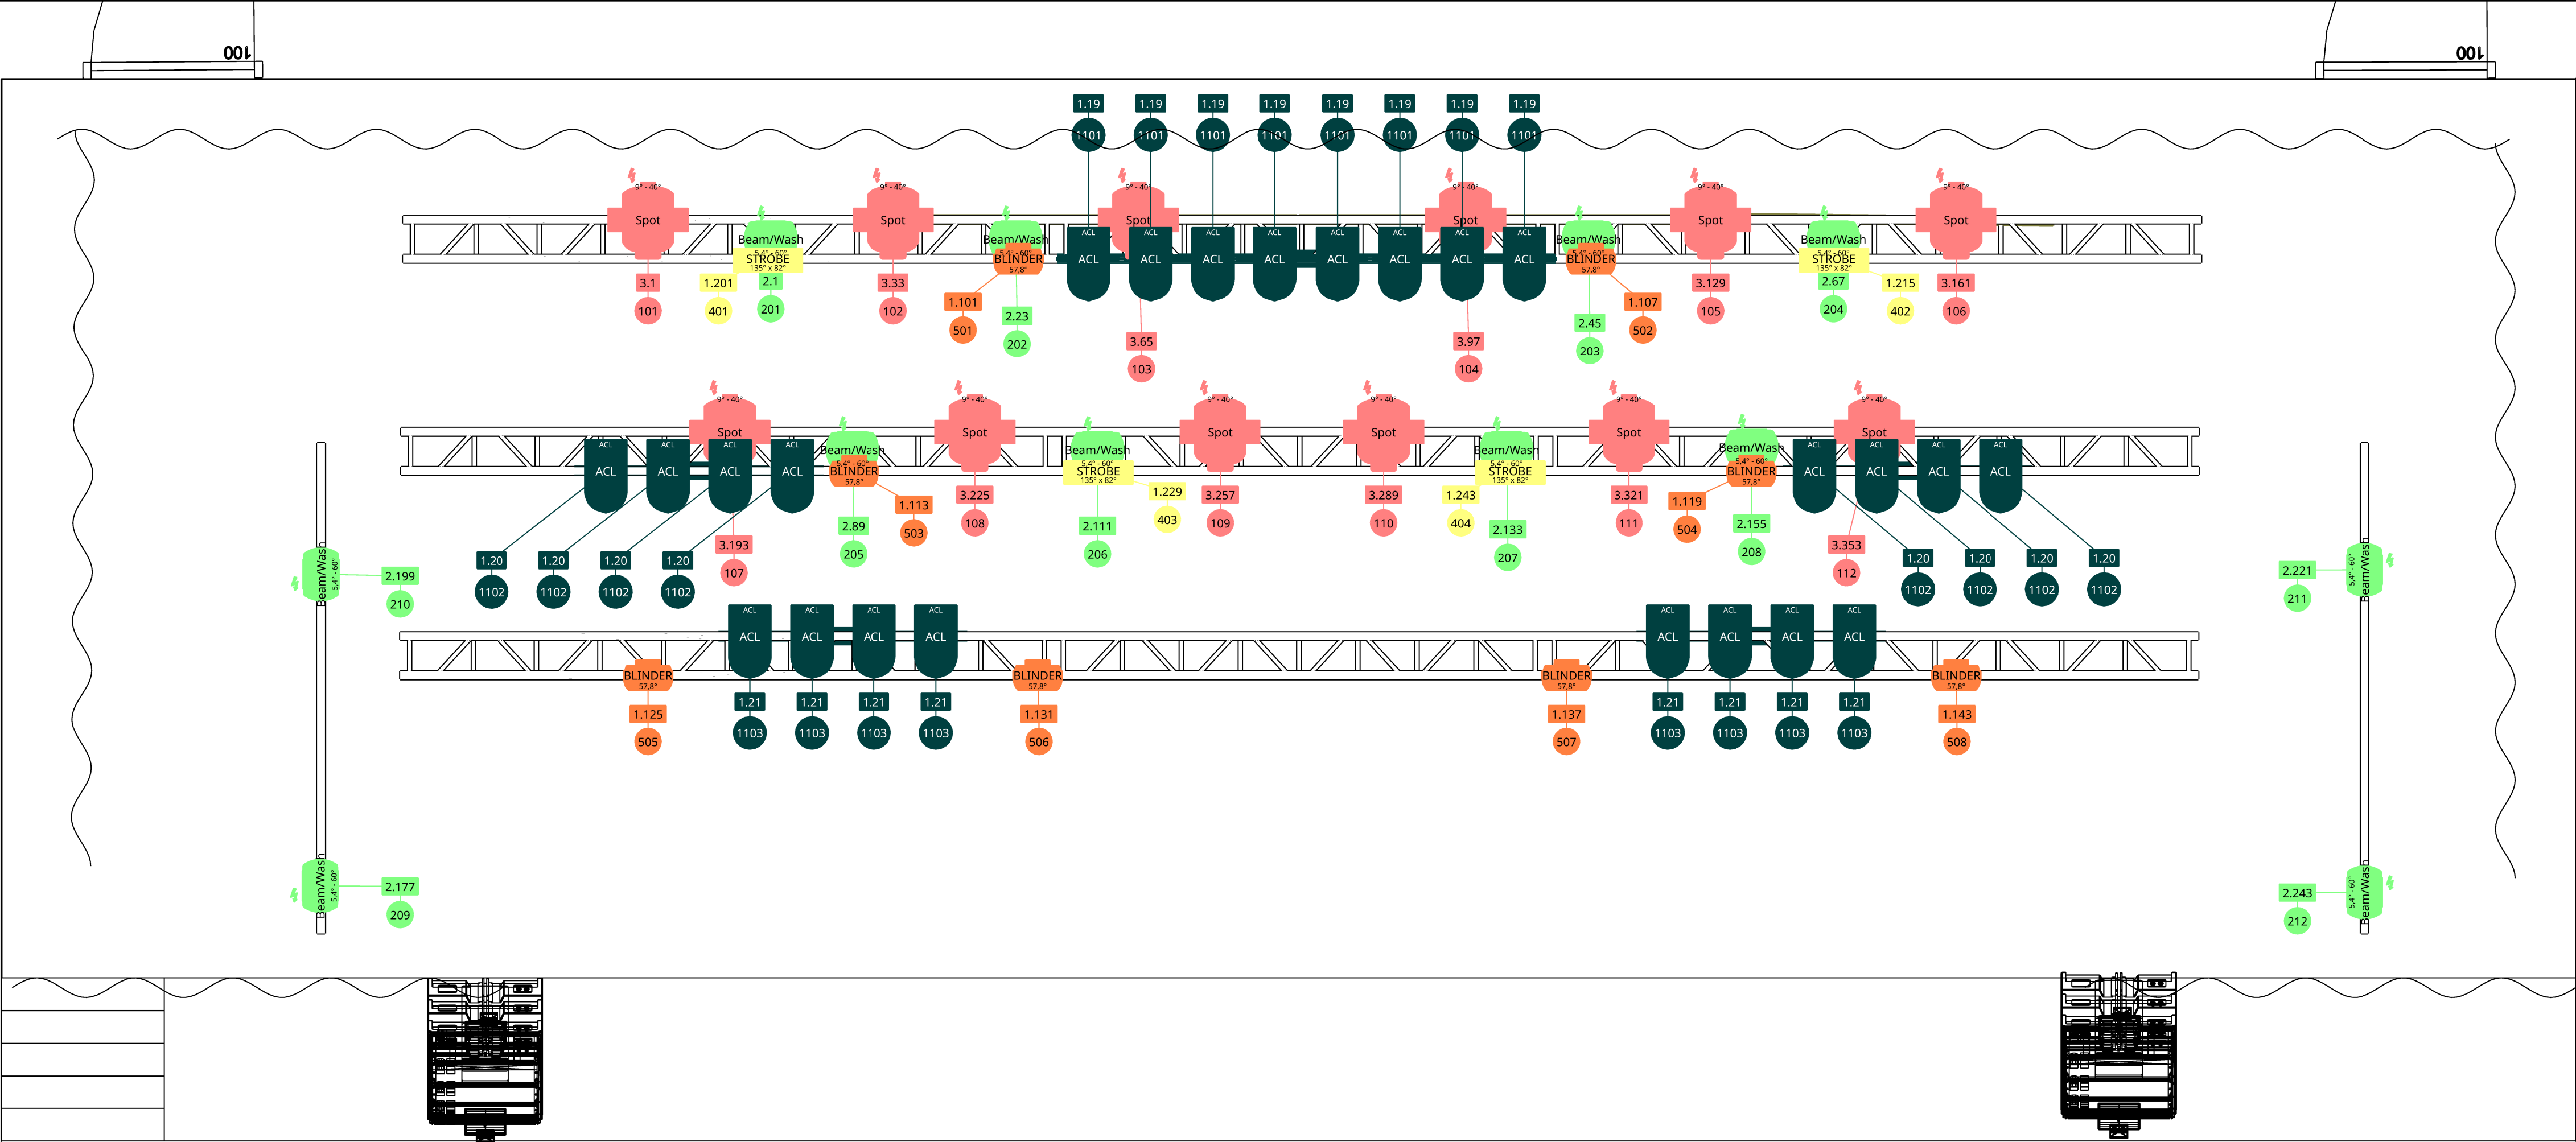

NOTE
Truss trim heights are exaggerated to show fixture information.

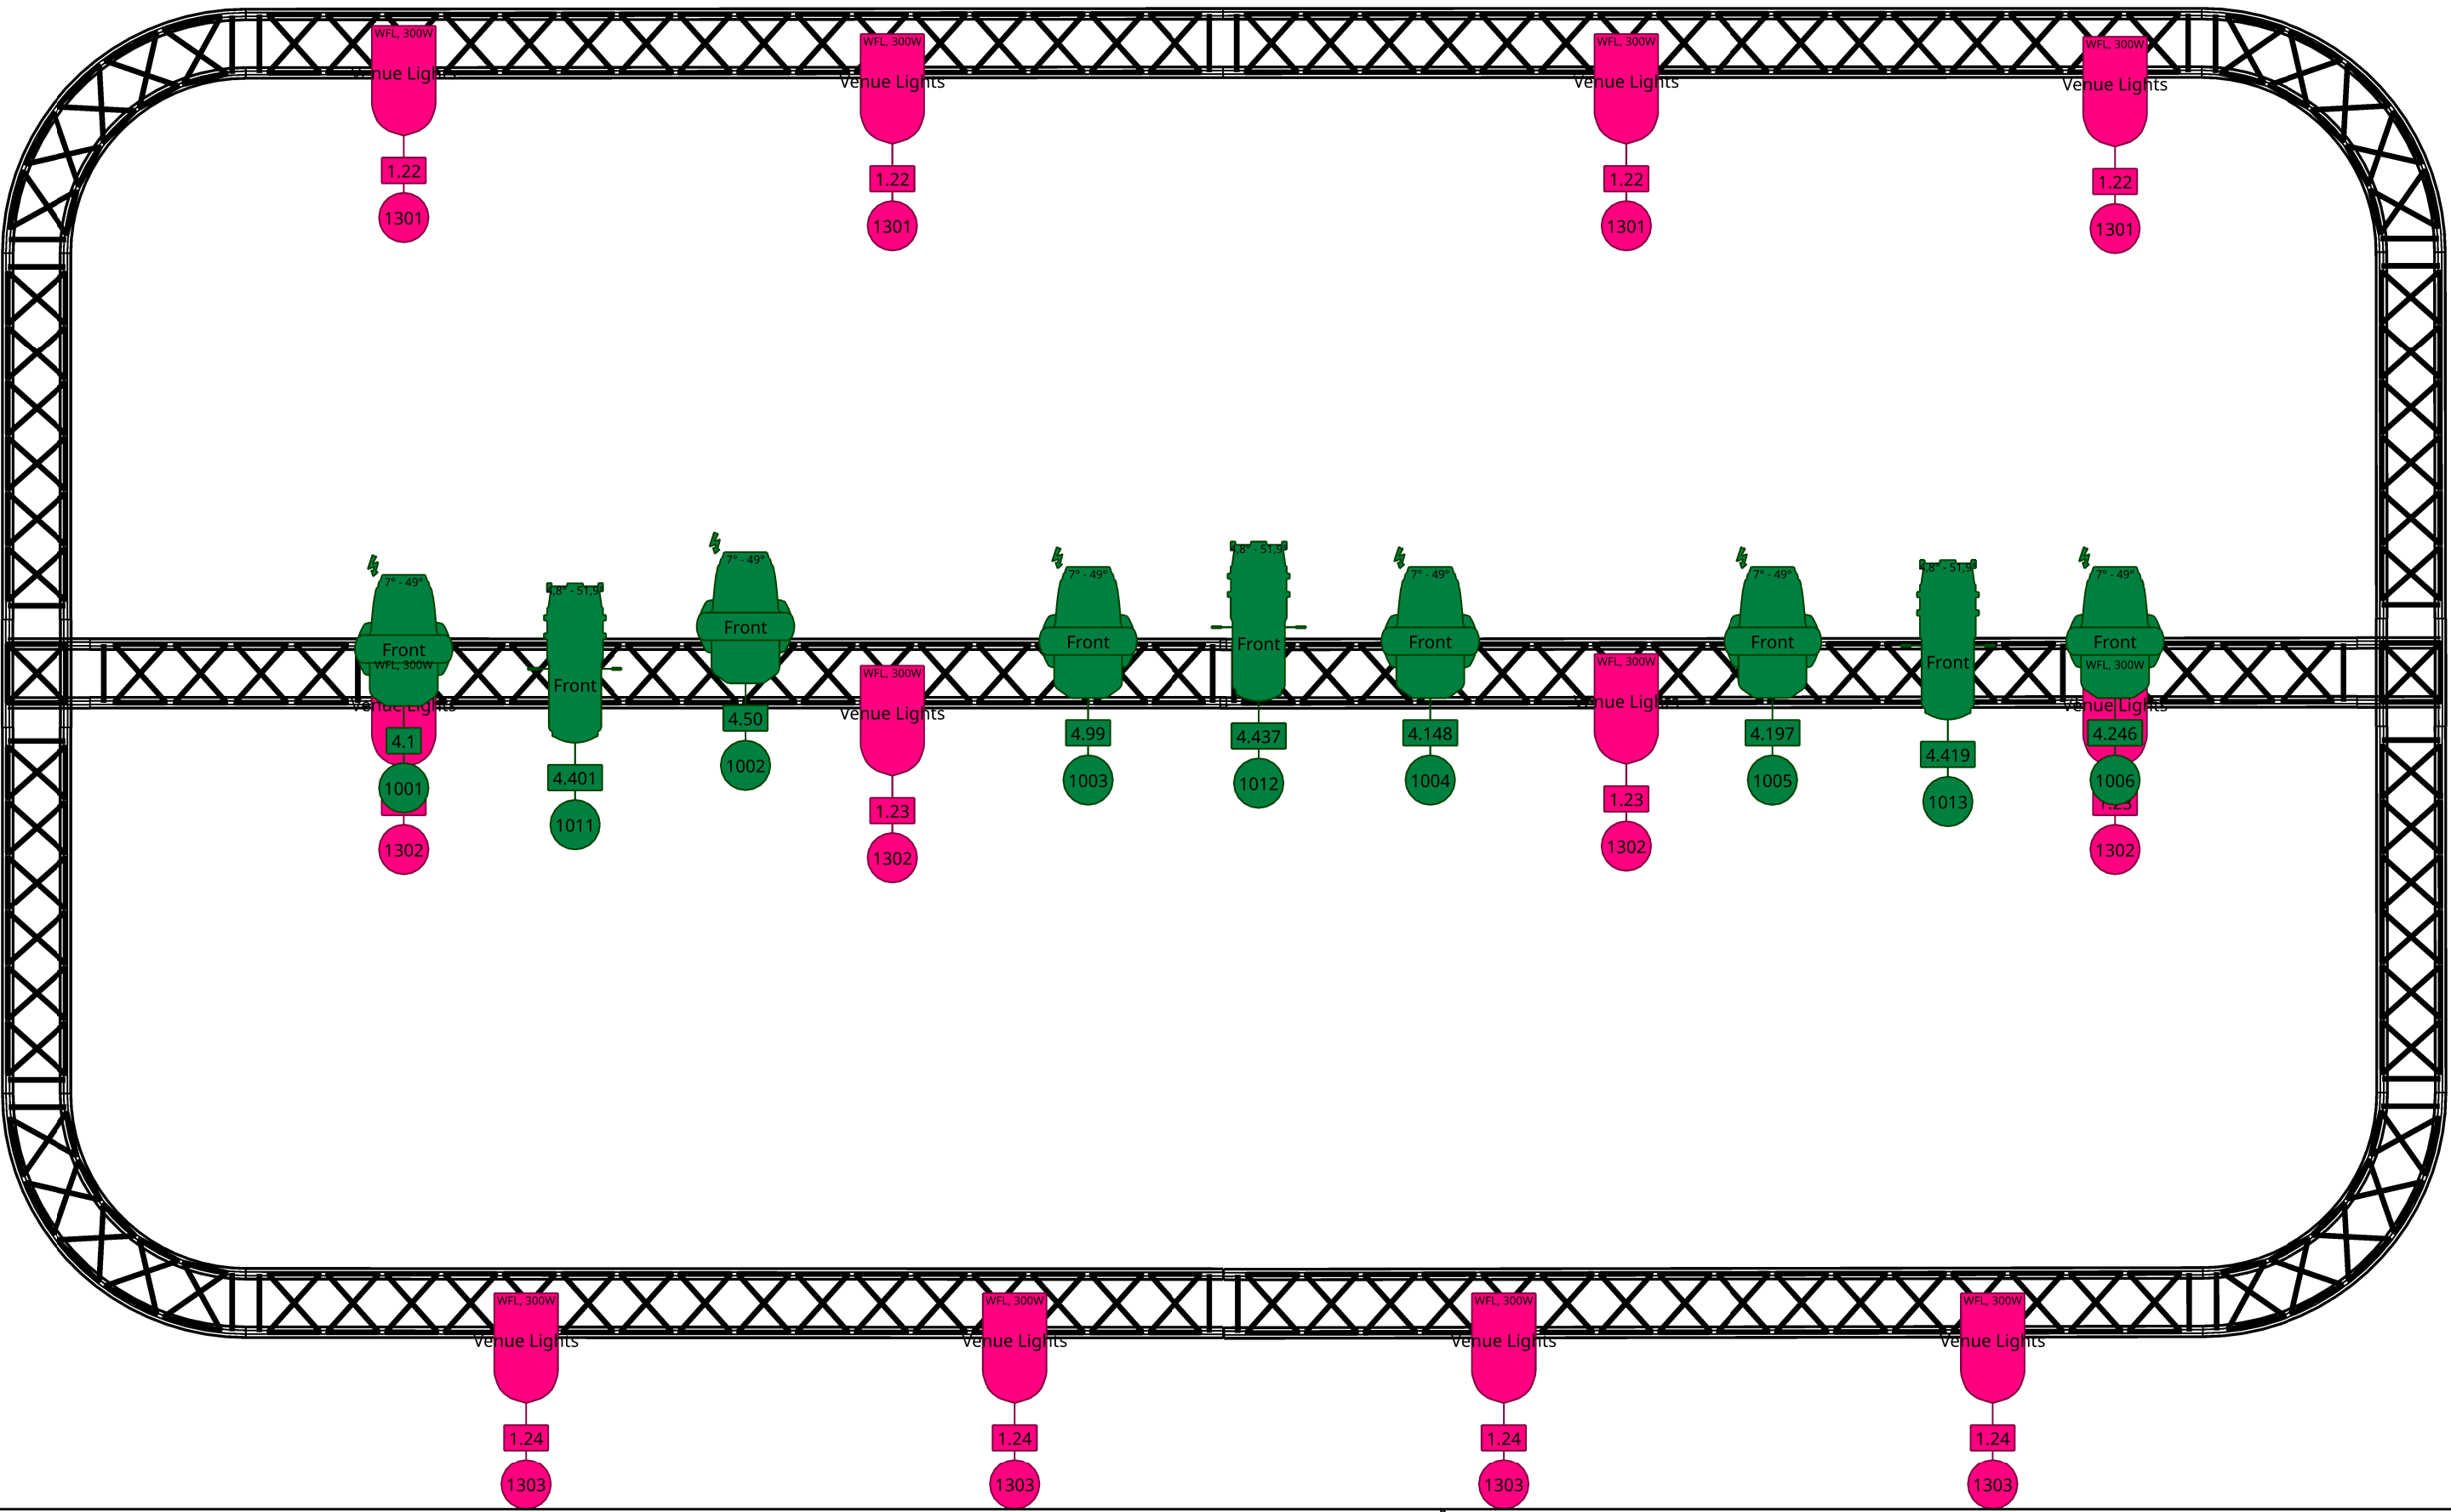

Project		Bud stage Season 2025 - 2026	
Project location		Metropool - Bud Stage	
Client		Metropool	
Drawing author		D.Moldovan	
Project date		01/09/2025	
Drawing version		V1	
Fixture Types			
Par 56 Short (12)		Robin Viva CMY (12)	
Robin LEDBeam 350 (12)		Robin T1 Profile (6)	
Atomic 3000 LED (4)		Strike 1 (8)	
Par 16 (2)		Robin LEDBeam 150 RGBW (12)	
ATMe, Viper 2.6 (2)		Robin T11 Profile (3)	
Par 64 (24)			
File name		/Users/dion/Library/CloudStorage/	
Document name		Top View DMX	