


NOTE

Truss trim heights are exaggerated to show fixture information.

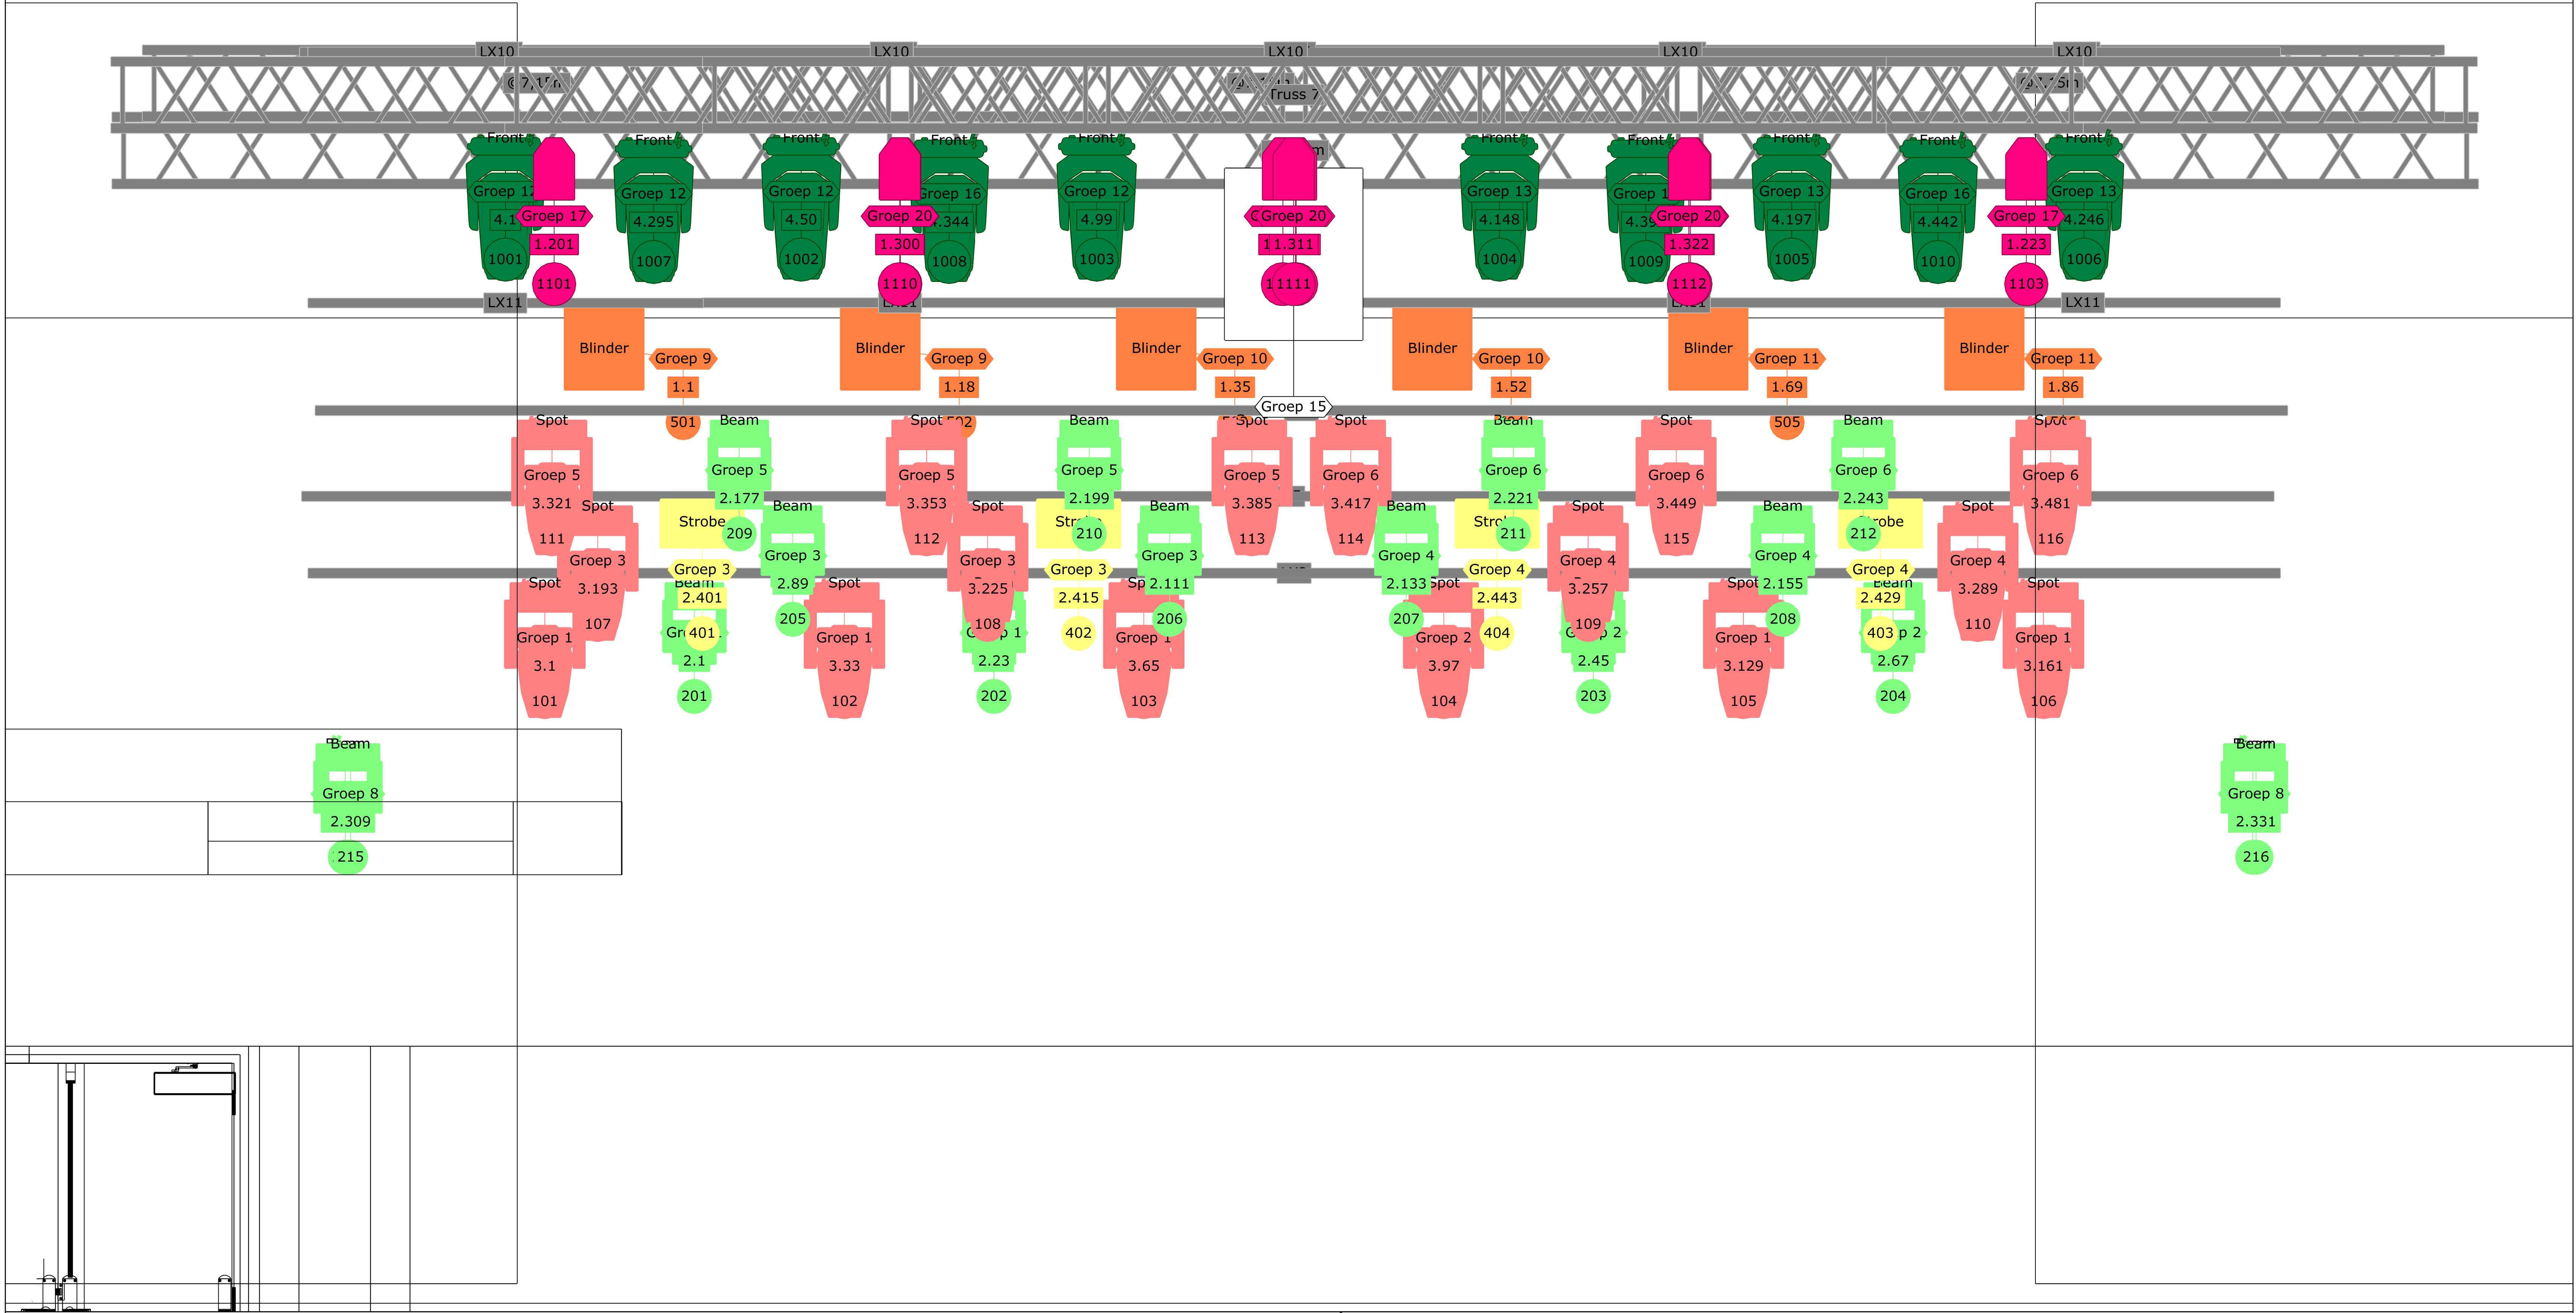

Project		Fixture Types	
Metropool		Robin LEDBeam 350 (24) QR 5 Series (12) Cluster B4 W (6) Atomic 3000 LED (4) PH2601QL (1)	
Project location		Project date	
Leffe Stage		13-05-2025	
Client		Drawing version	
Metropool		Final V1	
Drawing author		File name	Document name
Dion Moldovan		Metropool - Leffe Stage.c2p	Front View DMX Stage