


NOTE
Truss trim heights are exaggerated to show fixture information.

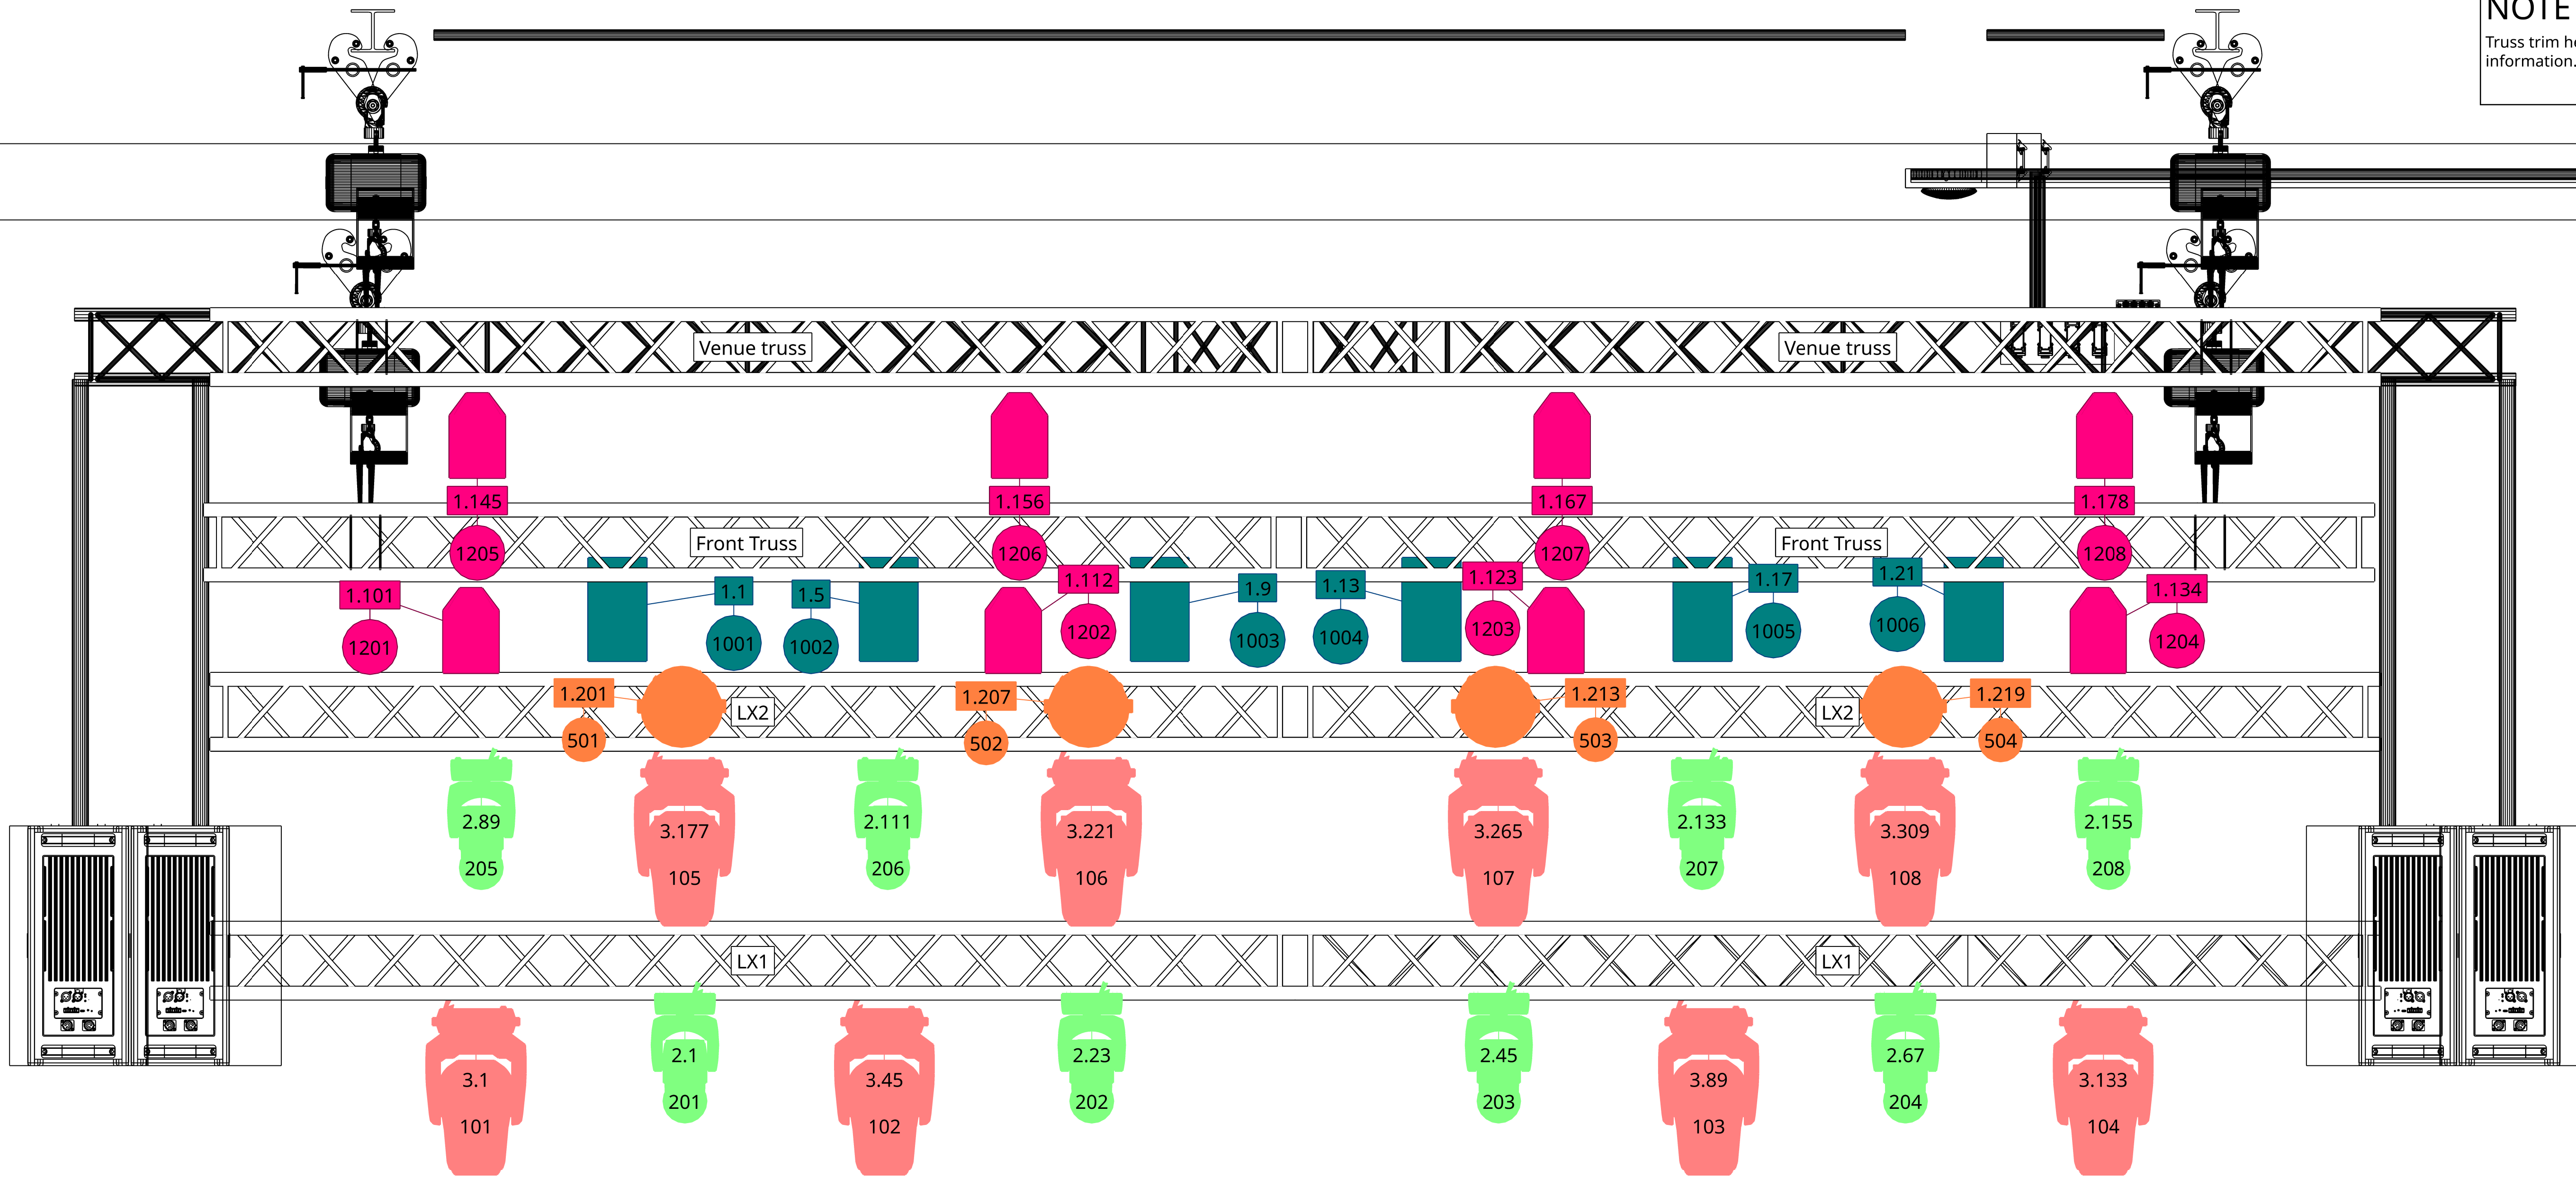

Project		Fixture Types	
Metropool - Almelo		Robin Painte (8) QR 5 Series (8) Strike 1 (4)	
Project location		Robin LEDBeam 150 RGBW (8) DayledPRO 1000 Dual Color (6) K1 Hazer (2)	
Almelo			
Client			
Drawing author		File name	
D. Moldovan		/Users/dion/Library/CloudStorage/	
Project date		Document name	
2025		Front View DMX	
Drawing version			
V1.1			