


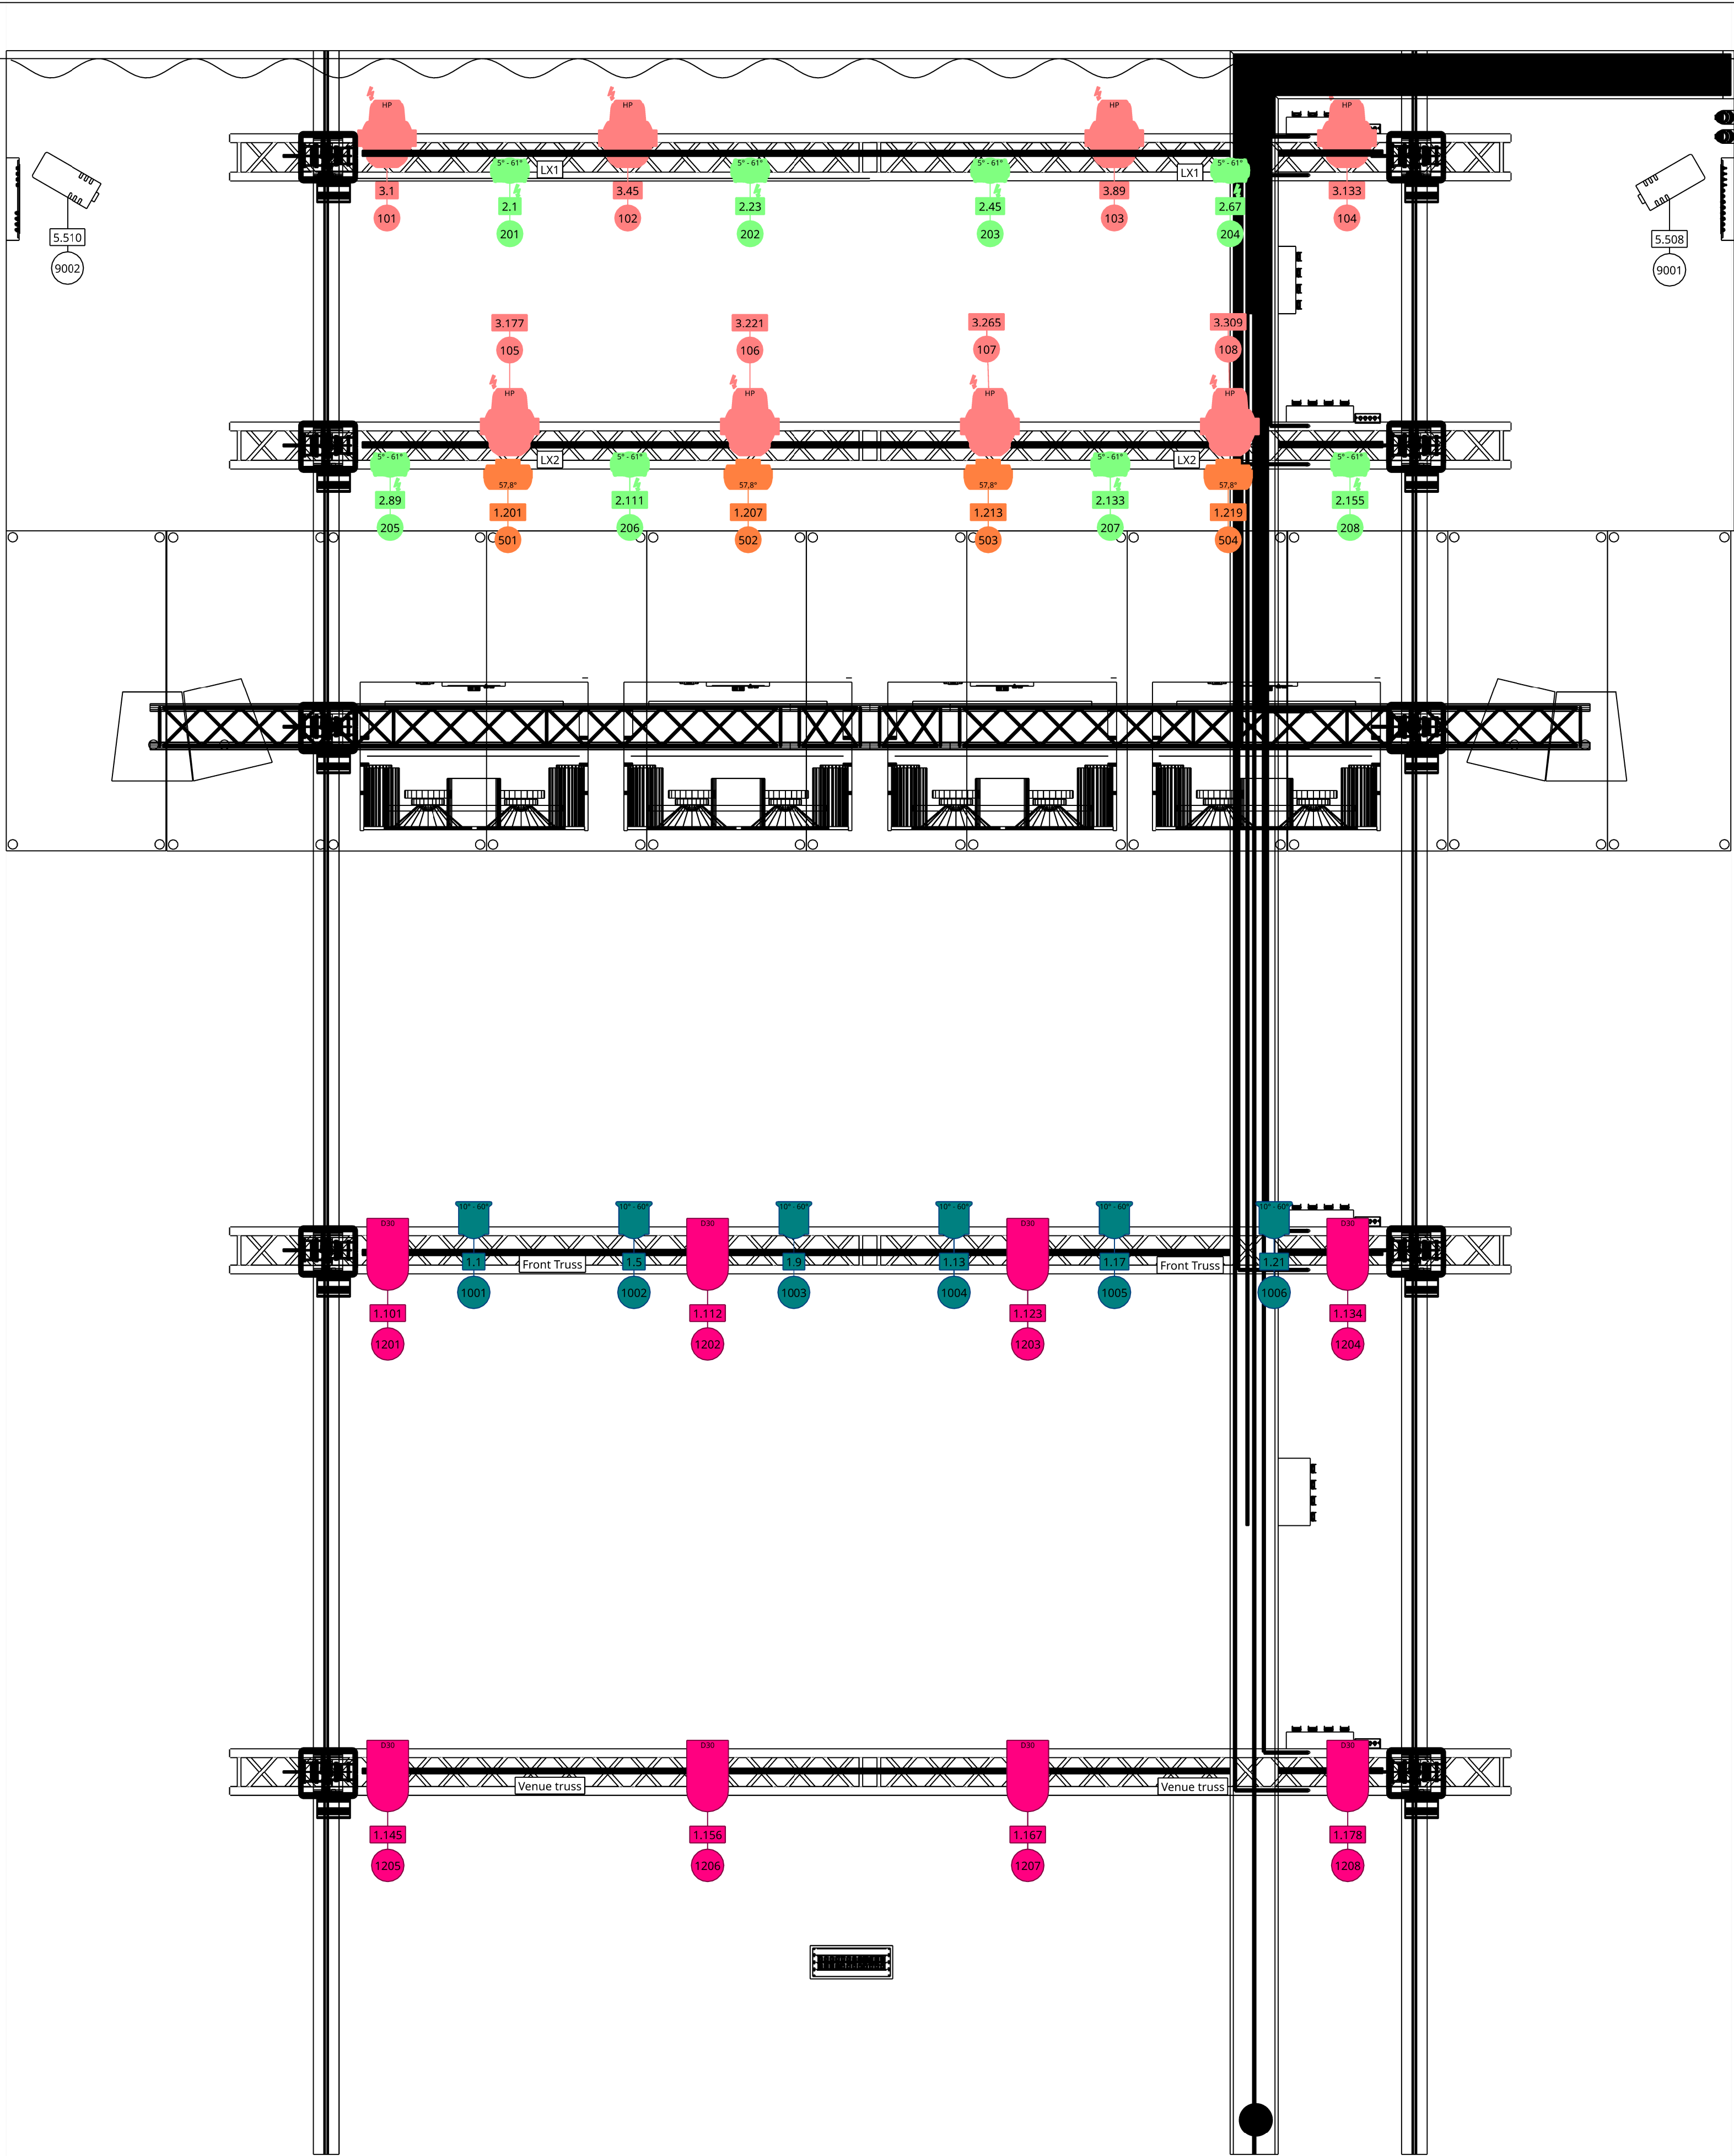

Project		Fixture Types	
Metropool - Almelo			
Project location	Project date		
Almelo	2025		
Client			
Drawing author	Drawing version	File name	Document name
D. Moldovan	V1.1	/Users/dion/Library/CloudStorage/	Top View DMX

 Robin Painte (8)

 Robin LEDBeam 150 RGBW (8)

 QR 5 Series (8)

 DayledPRO 1000 Dual Color (6)

 Strike 1 (4)

 K1 Hazer (2)