


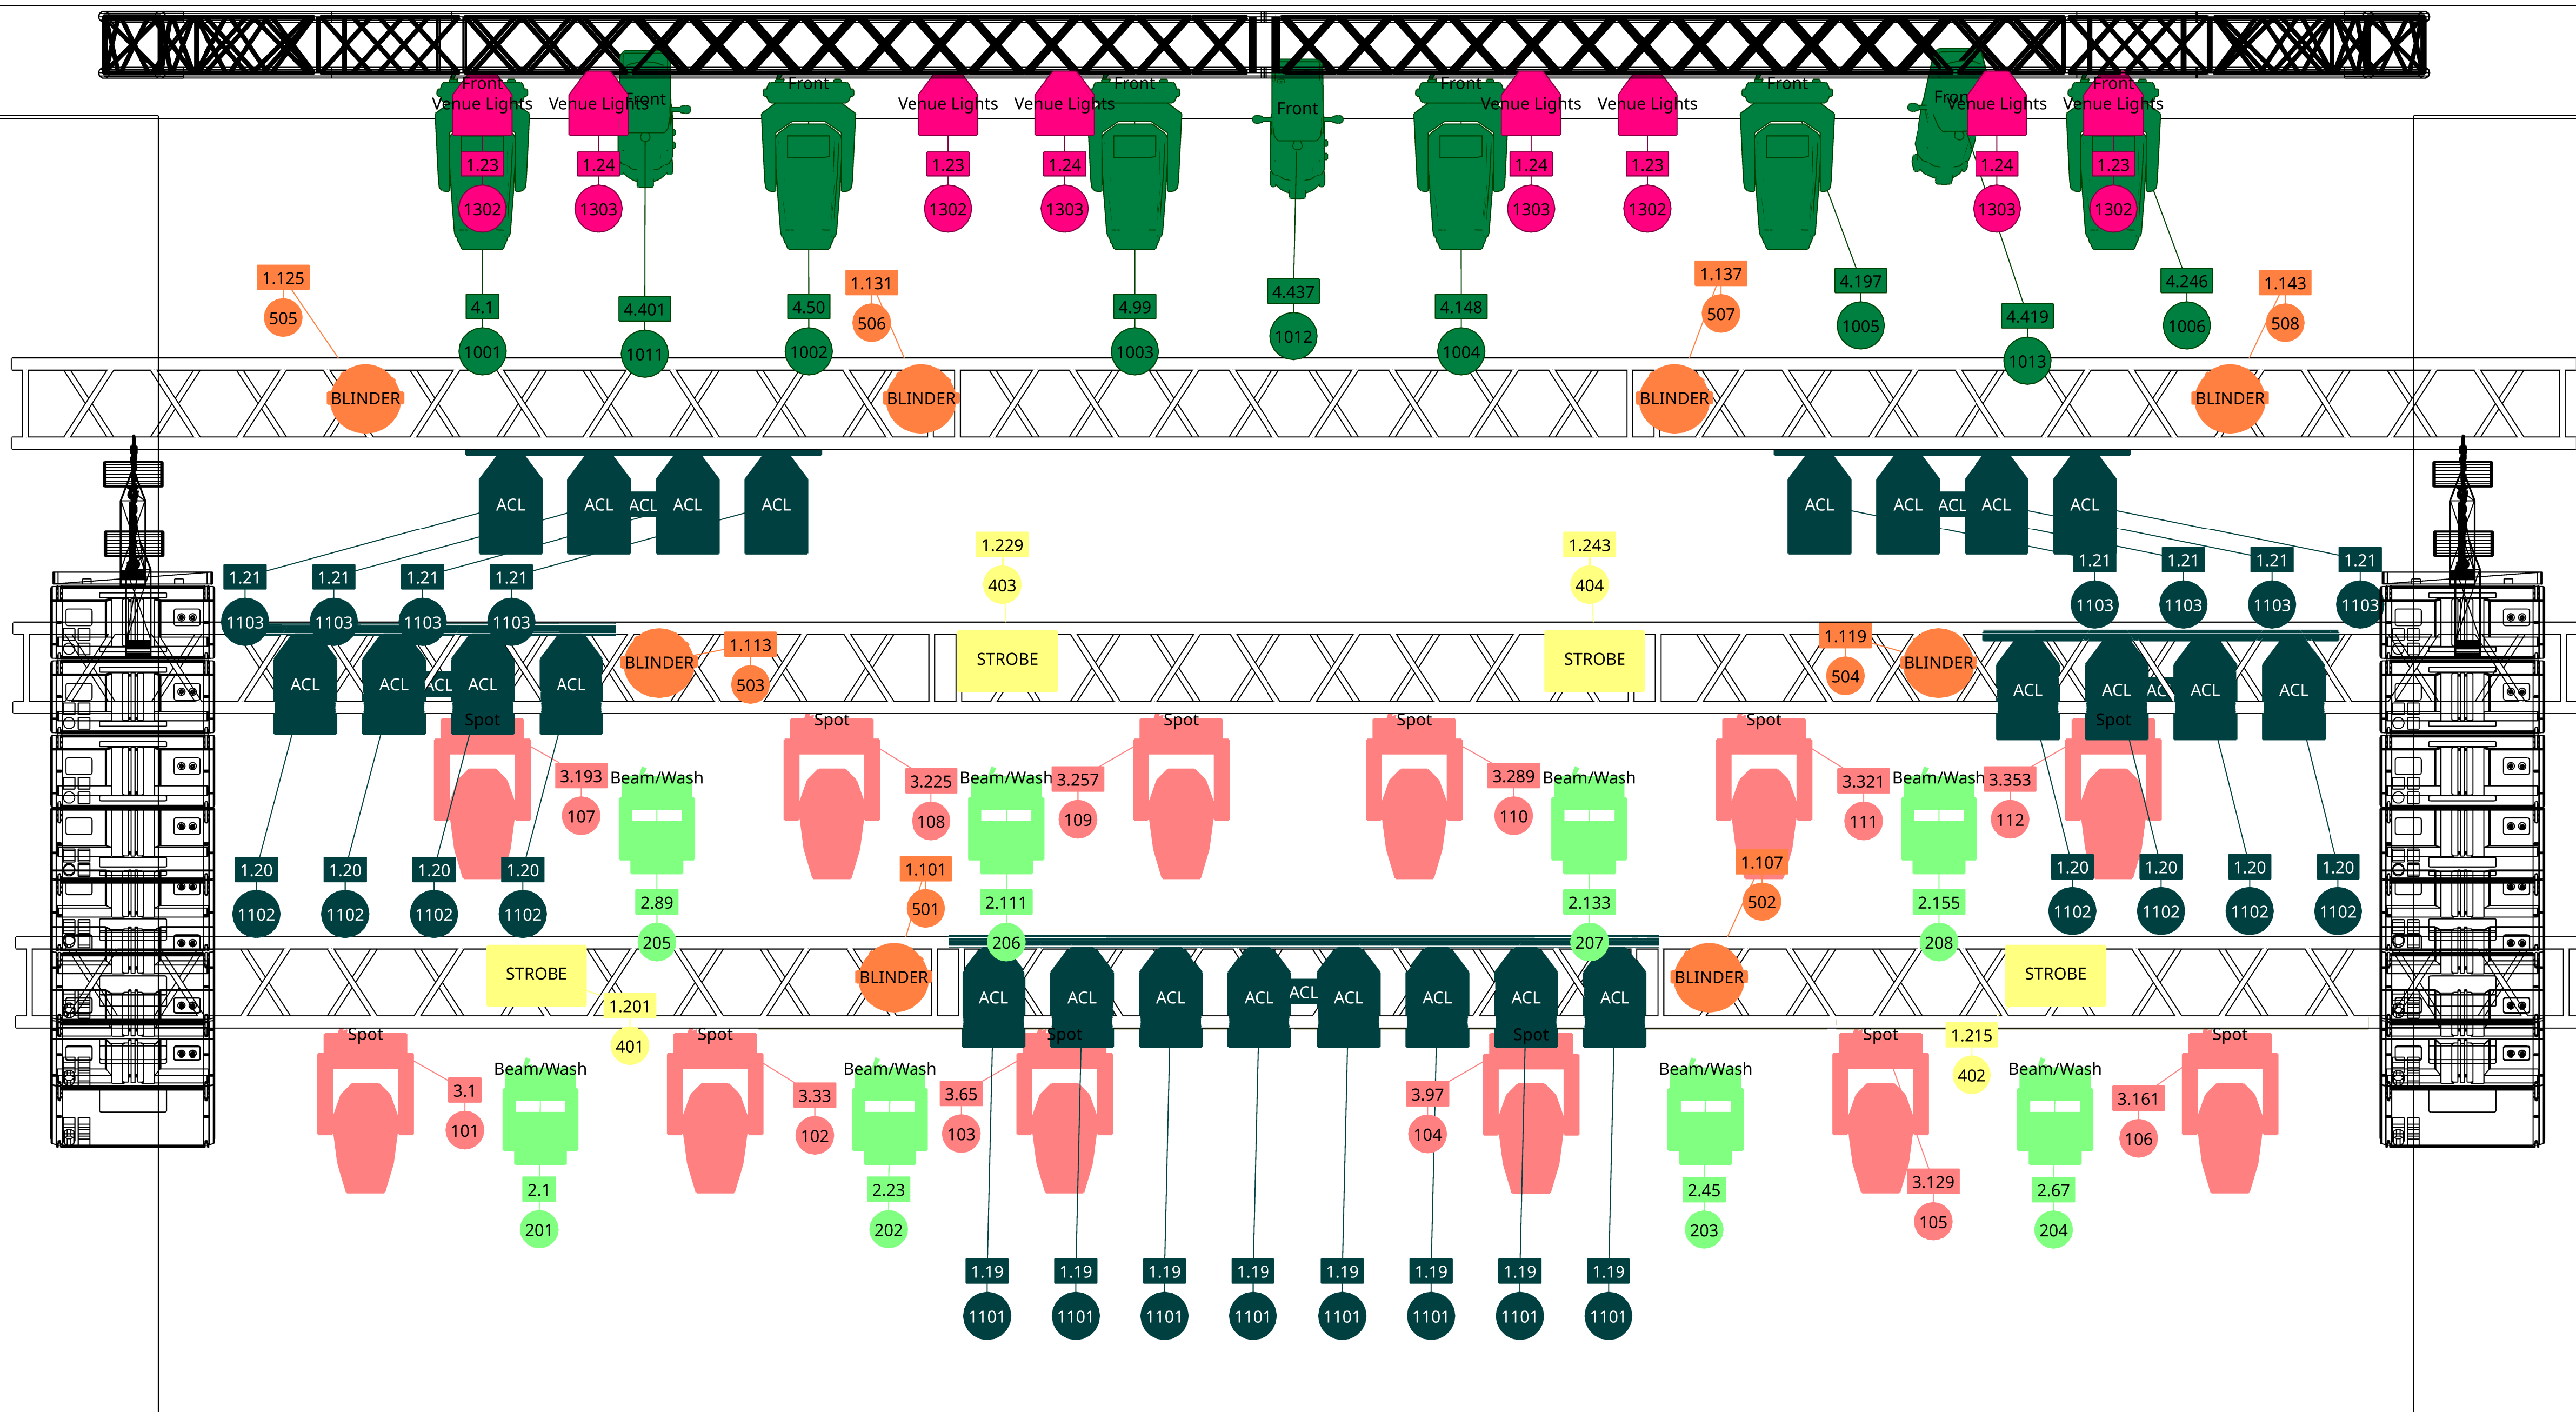

NOTE
Truss trim heights are exaggerated to show fixture information.

Project		Bud stage Season 2025 - 2026	
Project location		Metropool - Bud Stage	
Client		Metropool	
Drawing author		D.Moldovan	
Project date		01/09/2025	
Drawing version		V1	
Fixture Types			
Par 56 Short (12)		Robin Viva CMY (12)	
Robin LEDBeam 350 (12)		Robin LEDBeam 150 RGBW (12)	
Robin T1 Profile (6)		Strike 1 (8)	
Atomic 3000 LED (4)		Par 16 (2)	
Robin T11 Profile (3)		Par 64 (24)	
File name		/Users/dion/Library/CloudStorage/	
Document name		Front View DMX	