
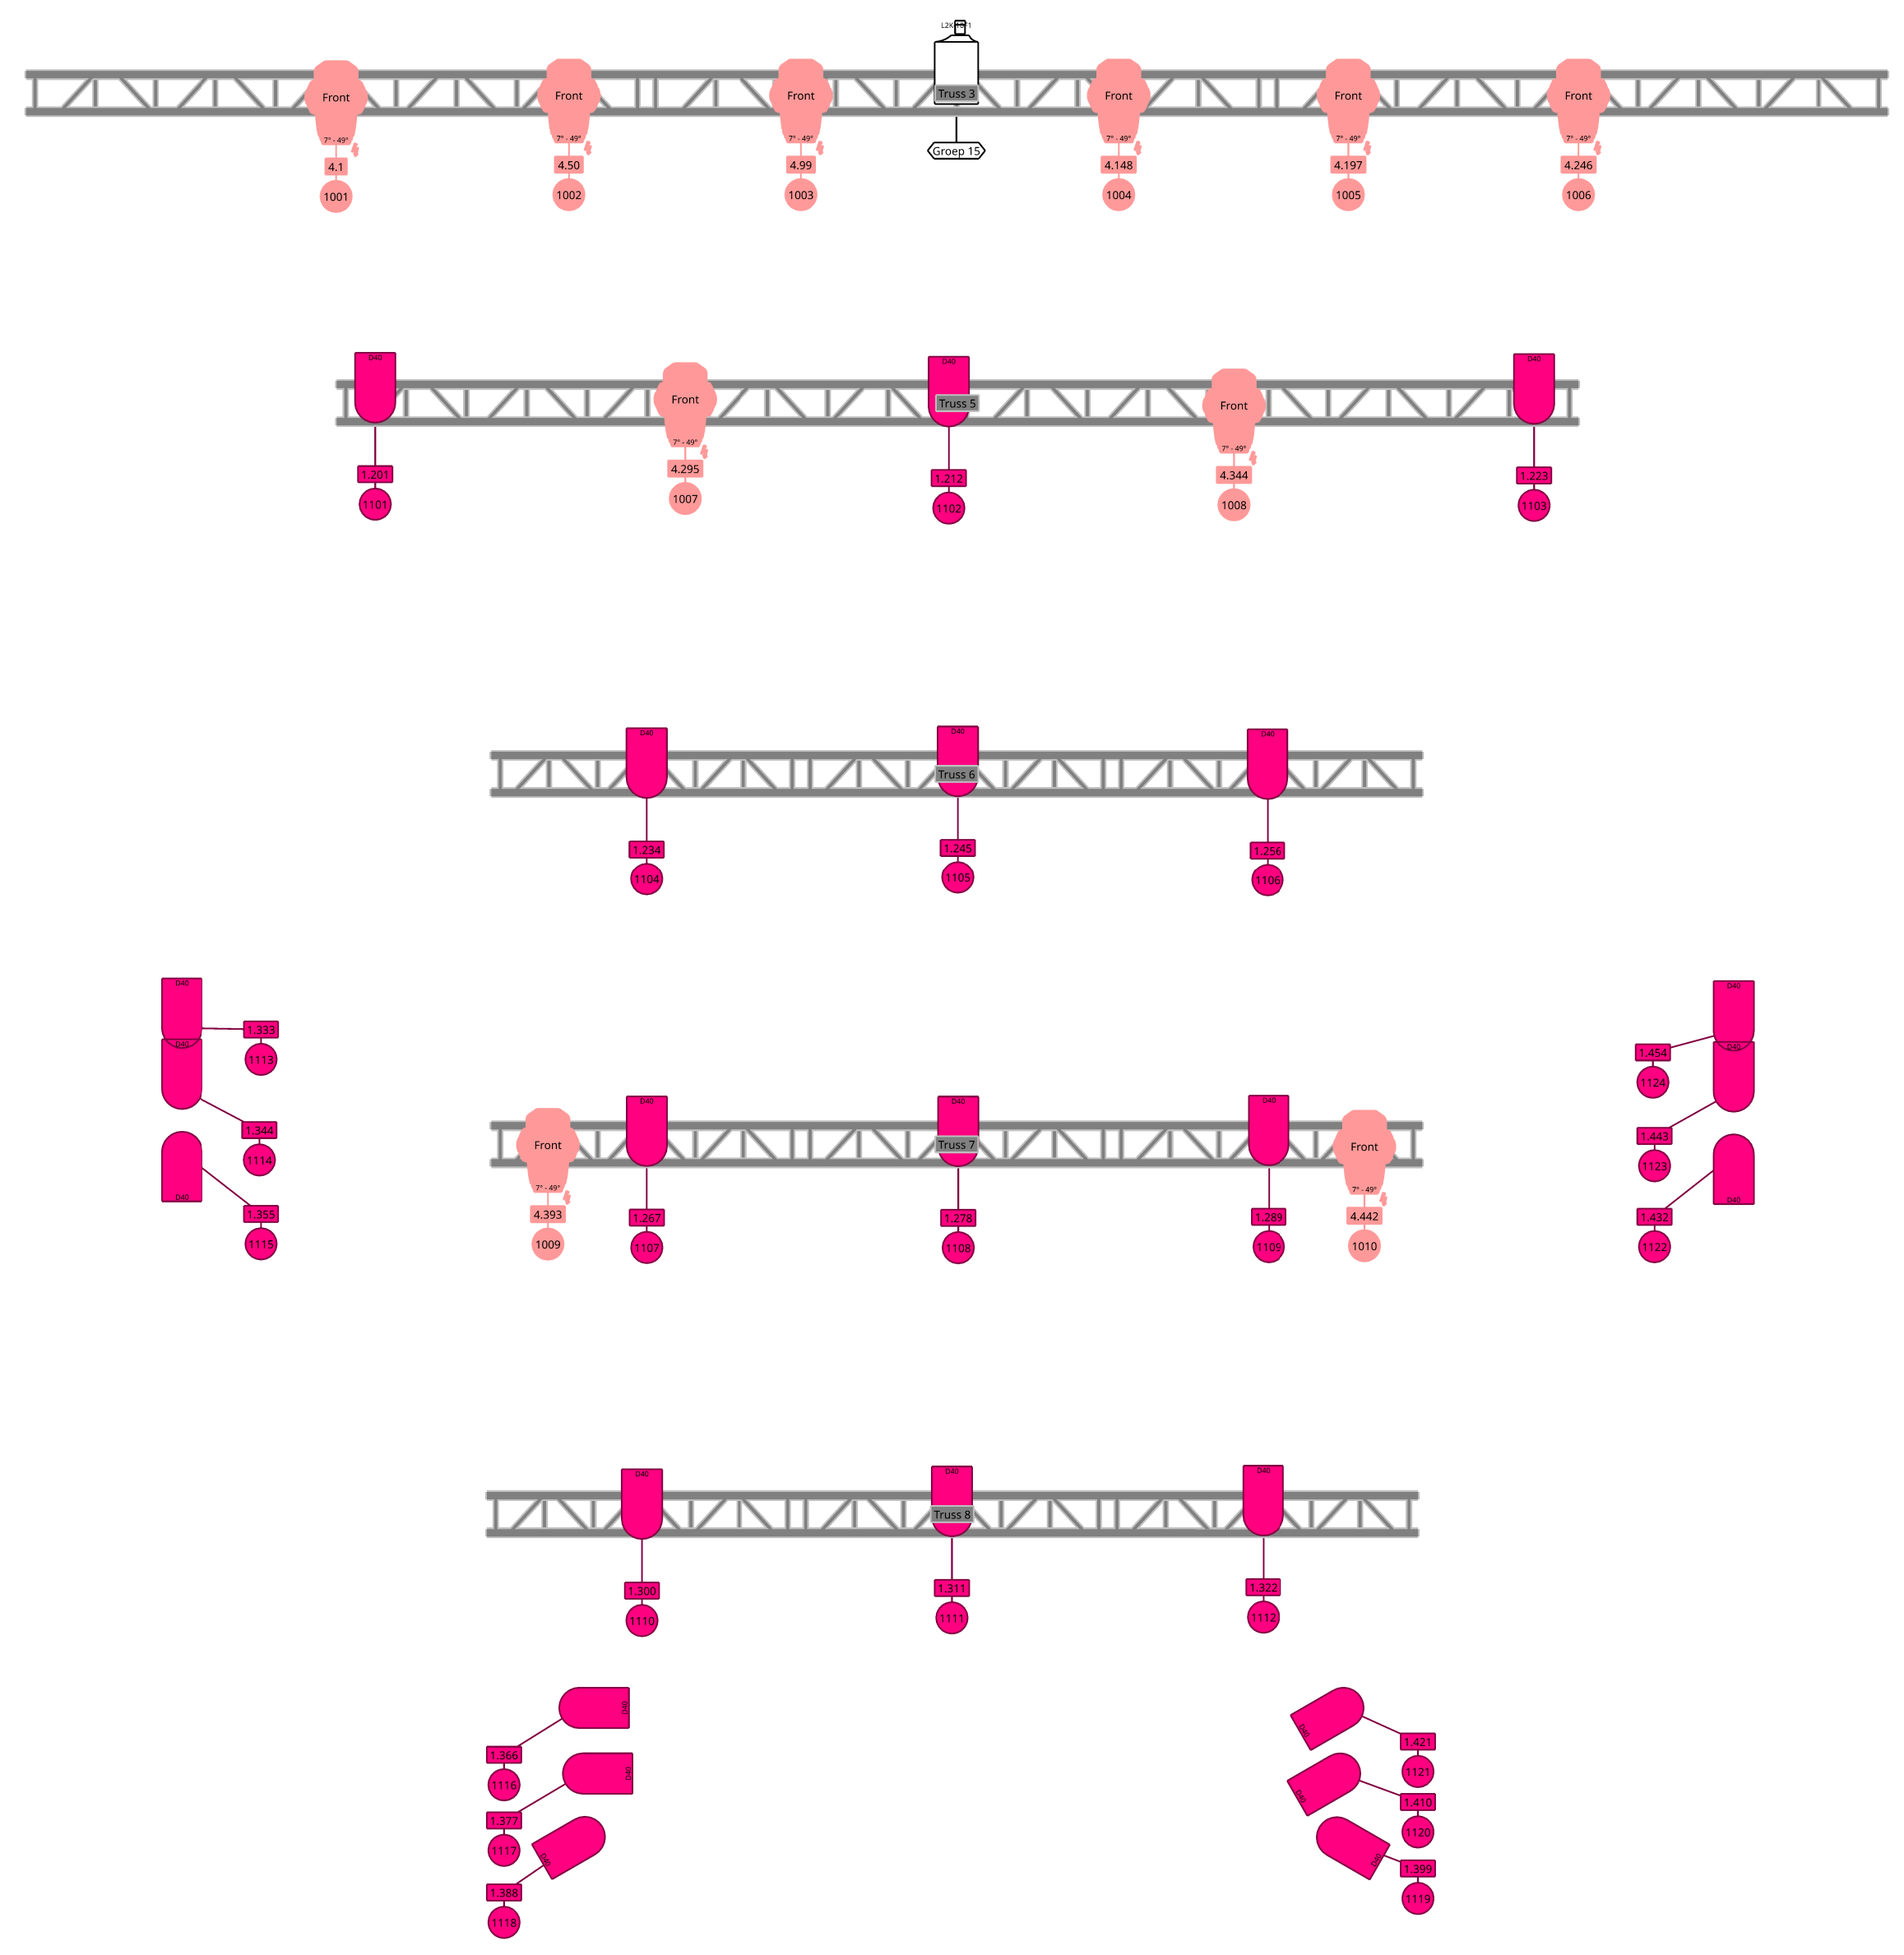


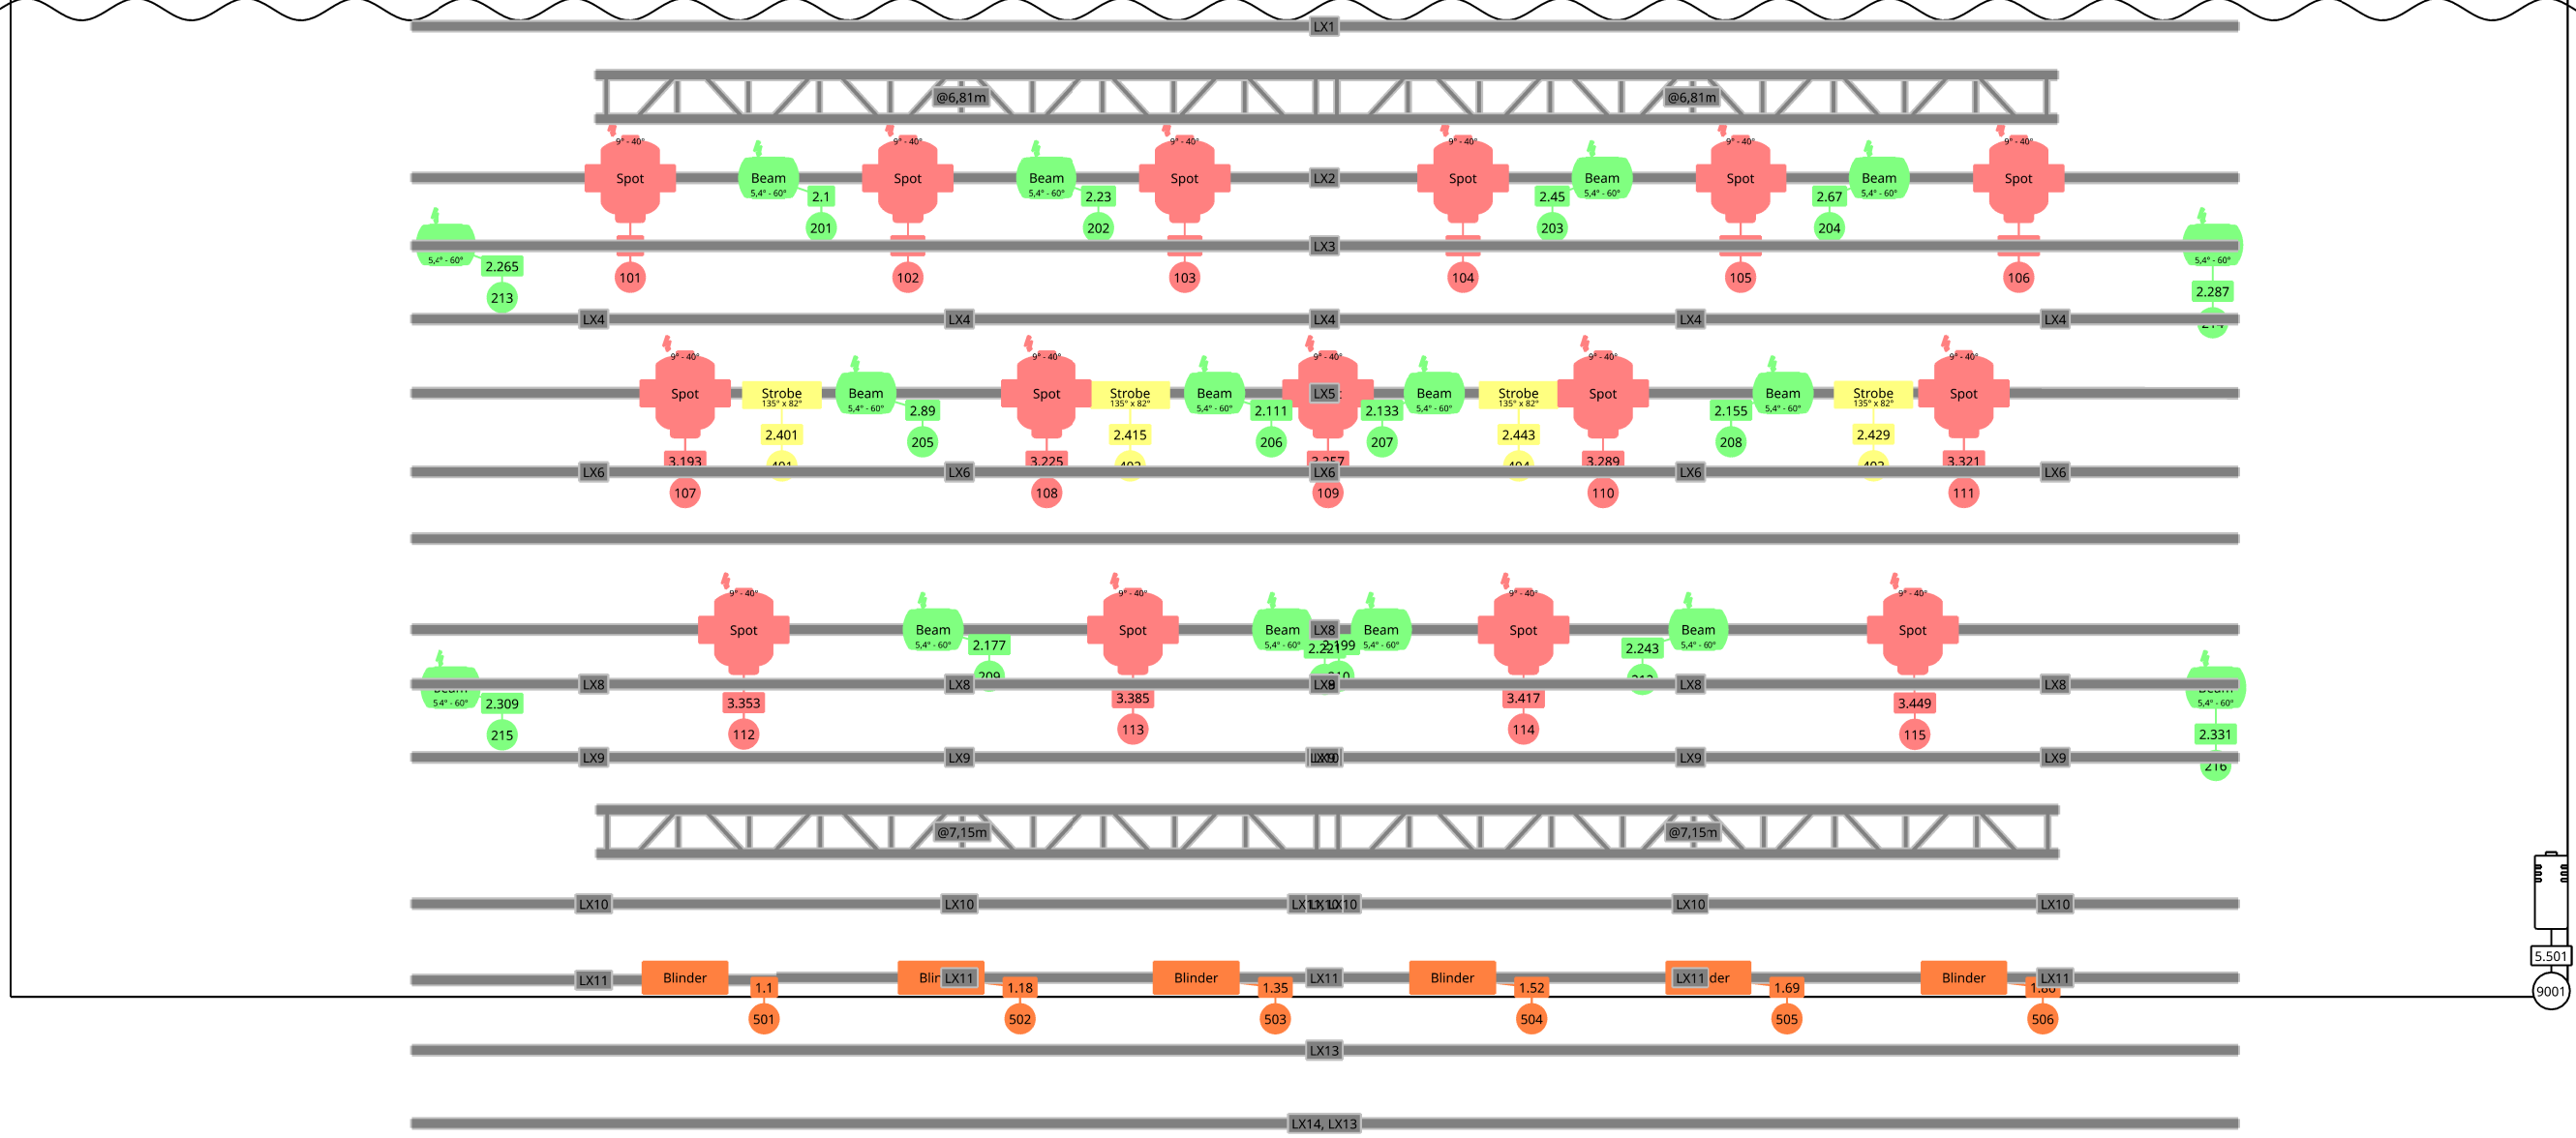

Project		Project date		Fixture Types			
Metropool		11-08-2026		Robin LEDBeam 350 ☑ 1 - Standard 16-Bit Mode		Robin Viva CMY ☑ Mode 1 QR 5 Series ☑ TOUR Mode	
Project location				Robin T1 Profile ☑ Mode 1 Cluster B4 W ☑ 9CH Standard Mode		Robin LEDBeam 150 RGBW ☑ 1 - Standard 16-Bit Mode	
Client						Atomic 3000 LED ☑ Extended Mode ATMe	
Drawing author		Drawing version		File name		Document name	
Dion Moldovan		Final V2		Metropool - Leffe Stage.c2p		Top View DMX	