
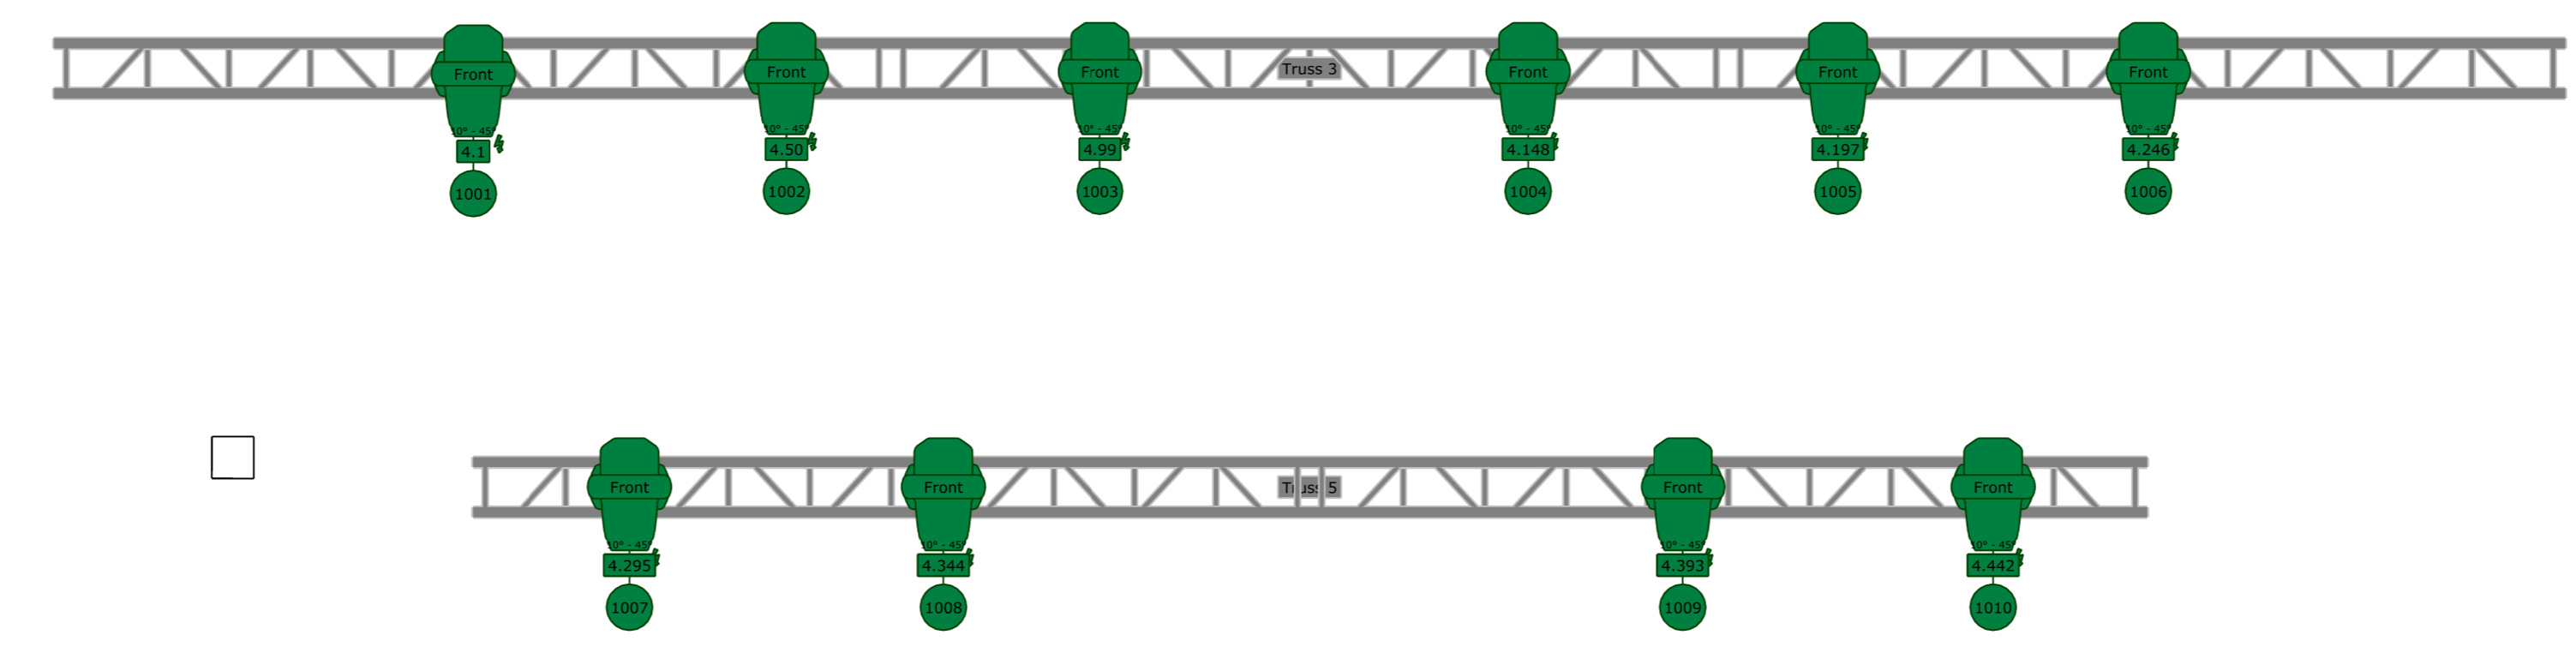
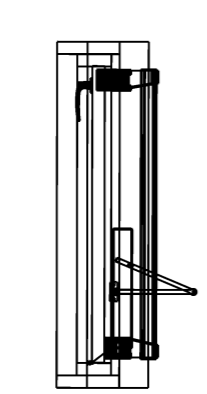
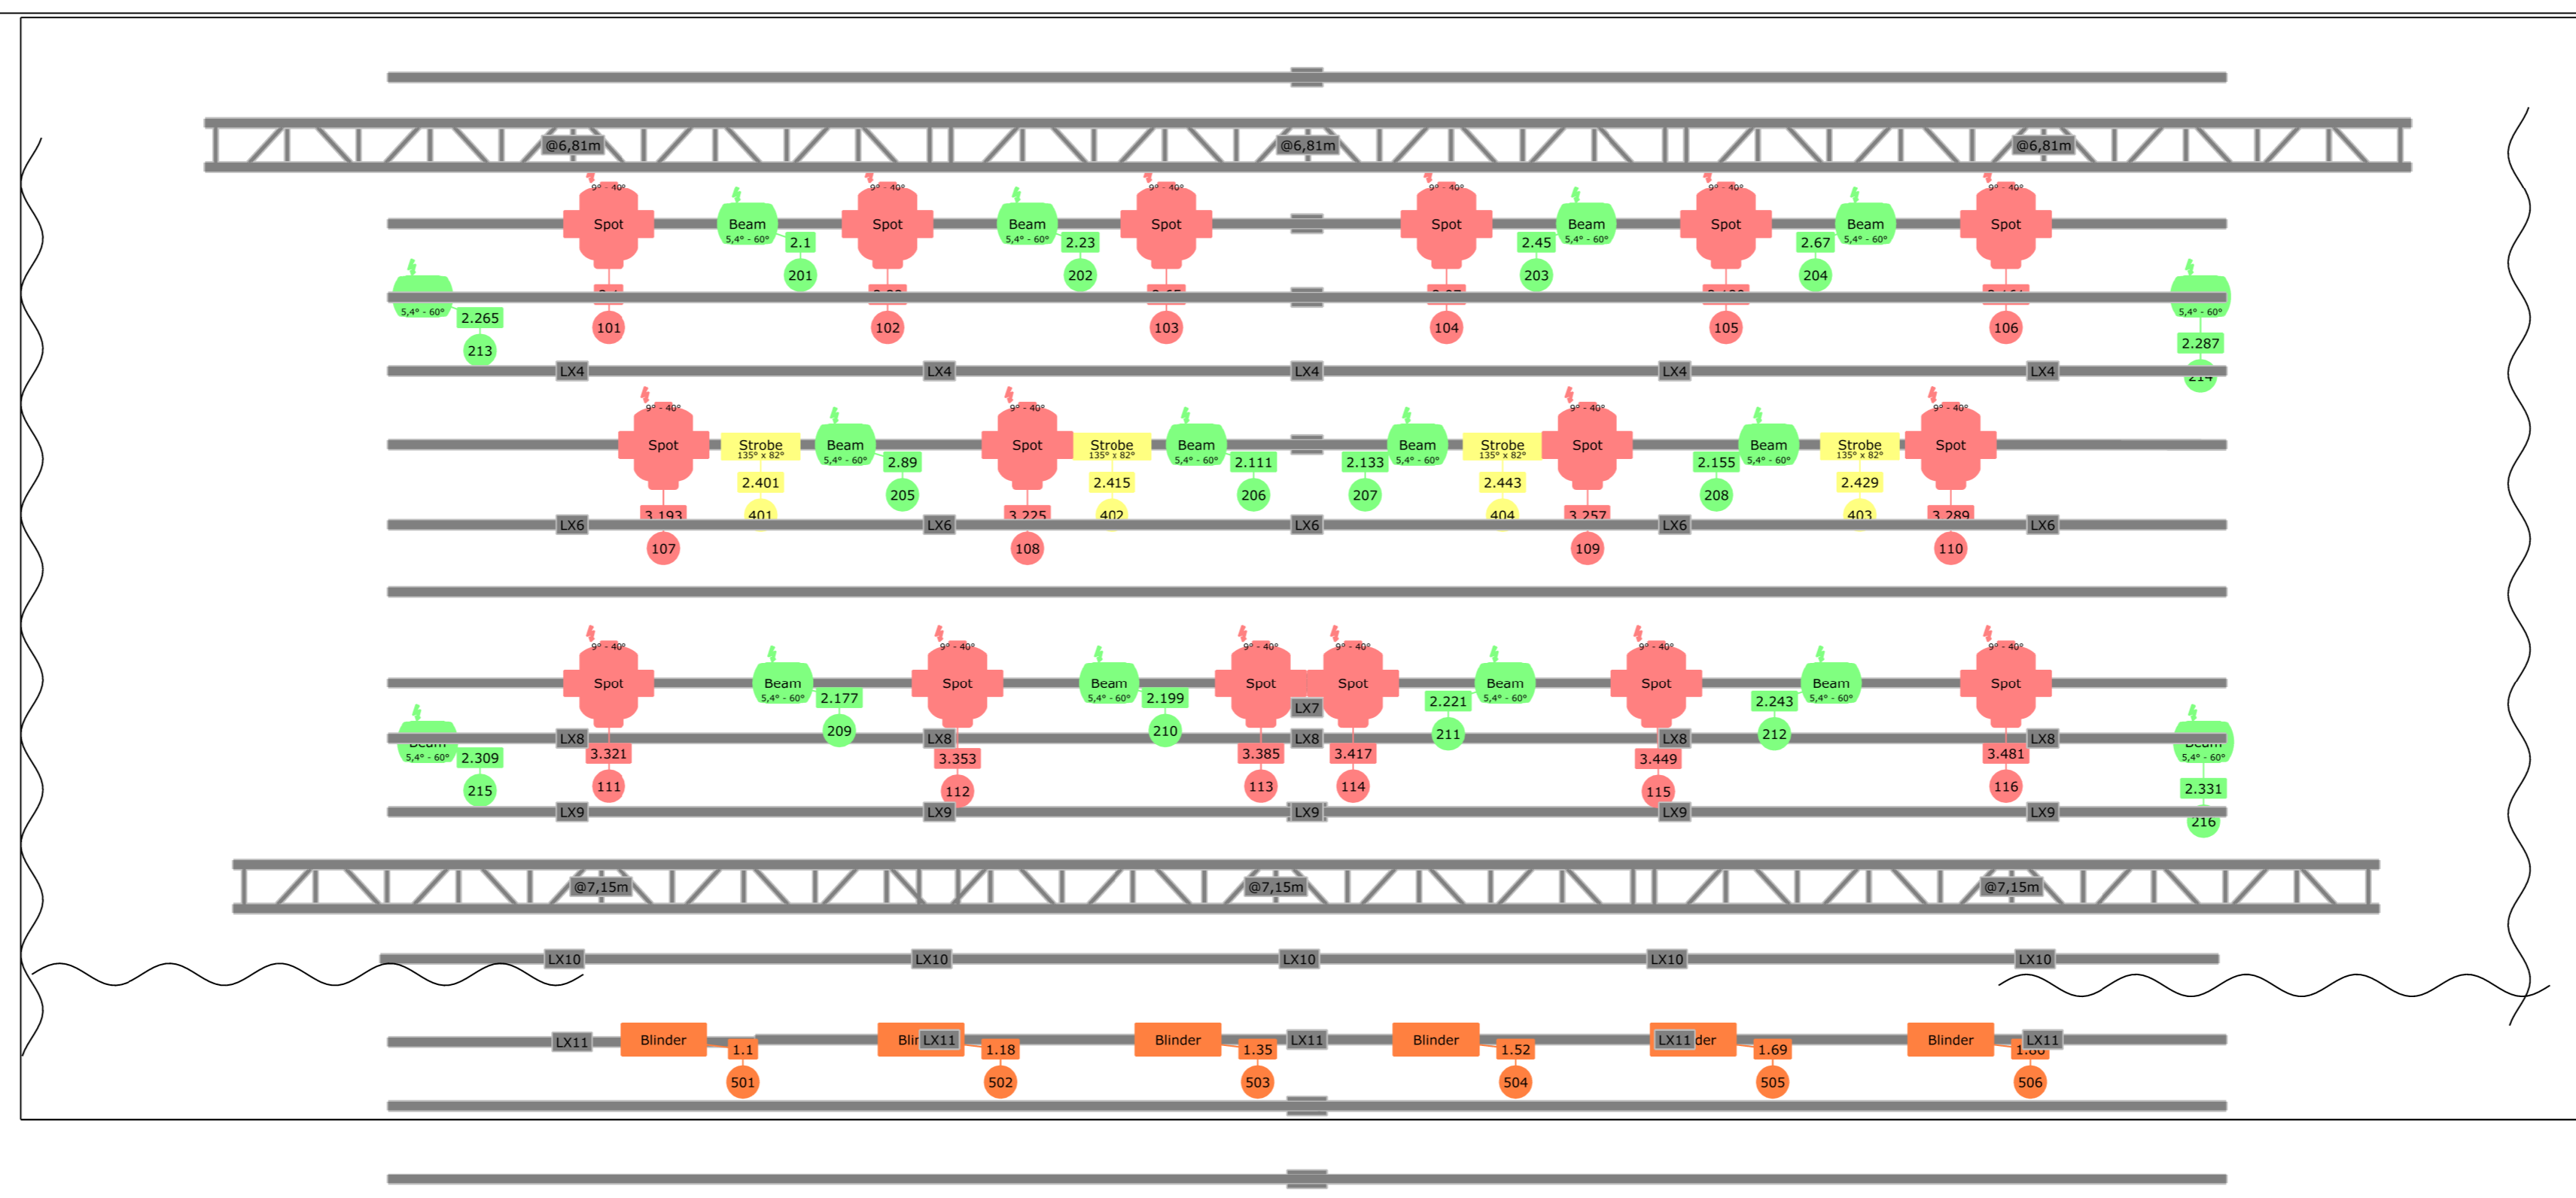


**NOTE**

Truss trim heights are exaggerated to show fixture information.

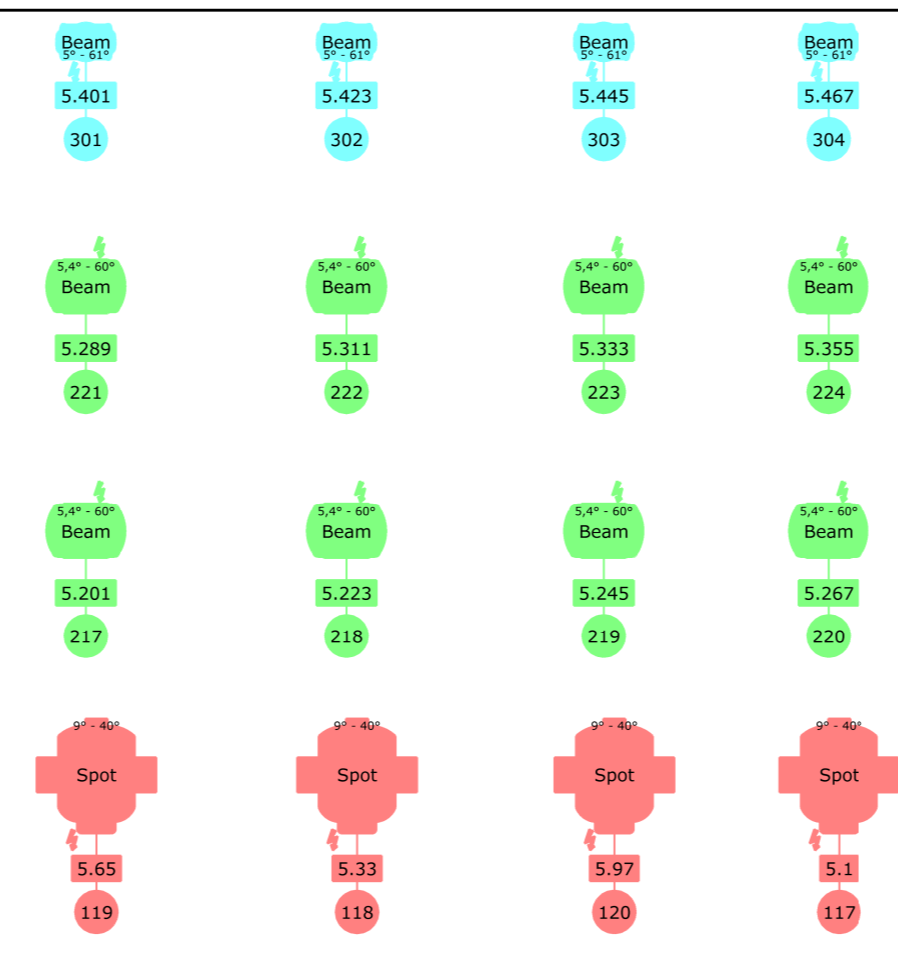

Project <b>Metropool</b>		Project date <b>10-09-2024</b>		Fixture Types	
Project location <b>Leffe Stage</b>		Client <b>Metropool</b>		Robin LEDBeam 350 (24)	Robin T1 Profile (10)
Drawing author <b>Dion Moldovan</b>		Drawing version <b>Final V1</b>		Robin Viva CMY (20)	Robin LEDBeam 150 RGBW (4)
File name <b>Metropool - Leffe Stage.c2p</b>		Document name <b>Top View DMX Stage</b>		Cluster B4 W (6)	Atomic 3000 LED (4)