


NOTE

Truss trim heights are exaggerated to show fixture information.

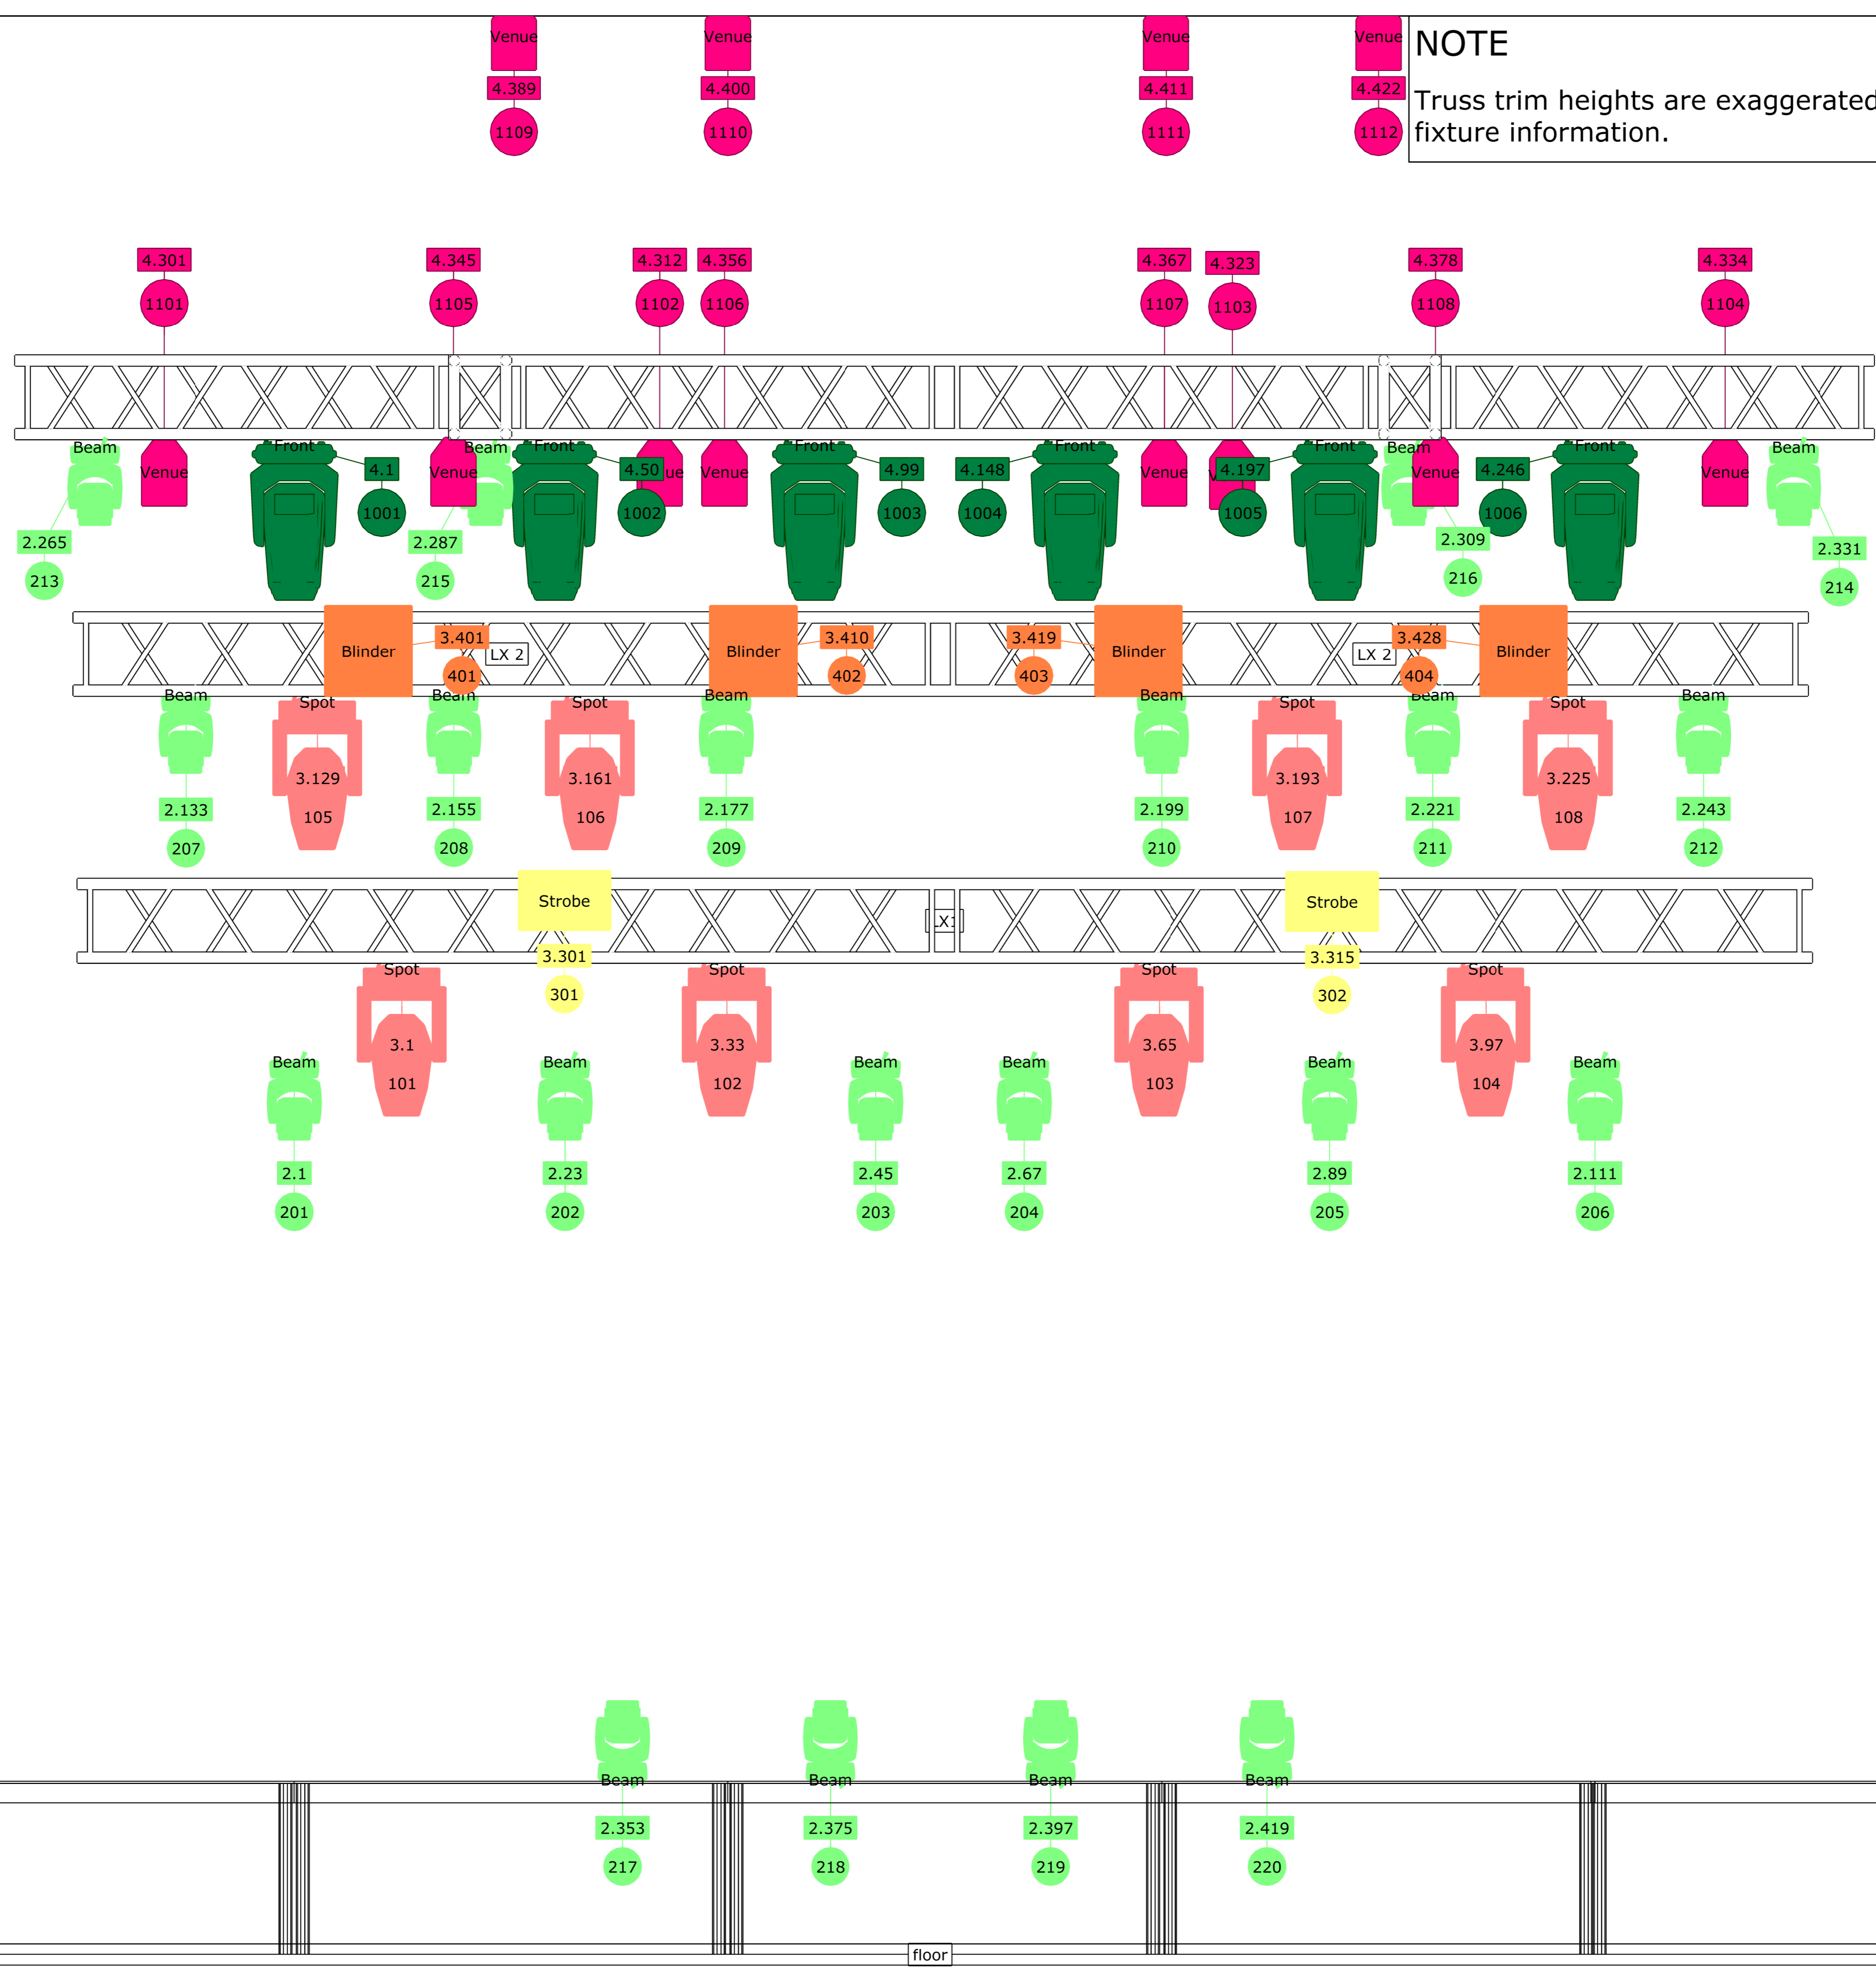

Project
Saxion Stage

Project location
Metropool Enschede

Project date
2024-2025

Client
Metropool

Drawing author
Dion Moldovan

Drawing version
Current

Fixture Types

- QR 5 Series (24)
- Robin LEDBeam 150 RGBW (20)
- Robin Viva CMY (8)
- Robin T1 Profile (6)
- Cluster B4 W (4)
- Atomic 3000 LED (2)

File name
Metropool - Saxion Stage.c2p

Document name
Front view