


NOTE

Truss trim heights are exaggerated to show fixture information.

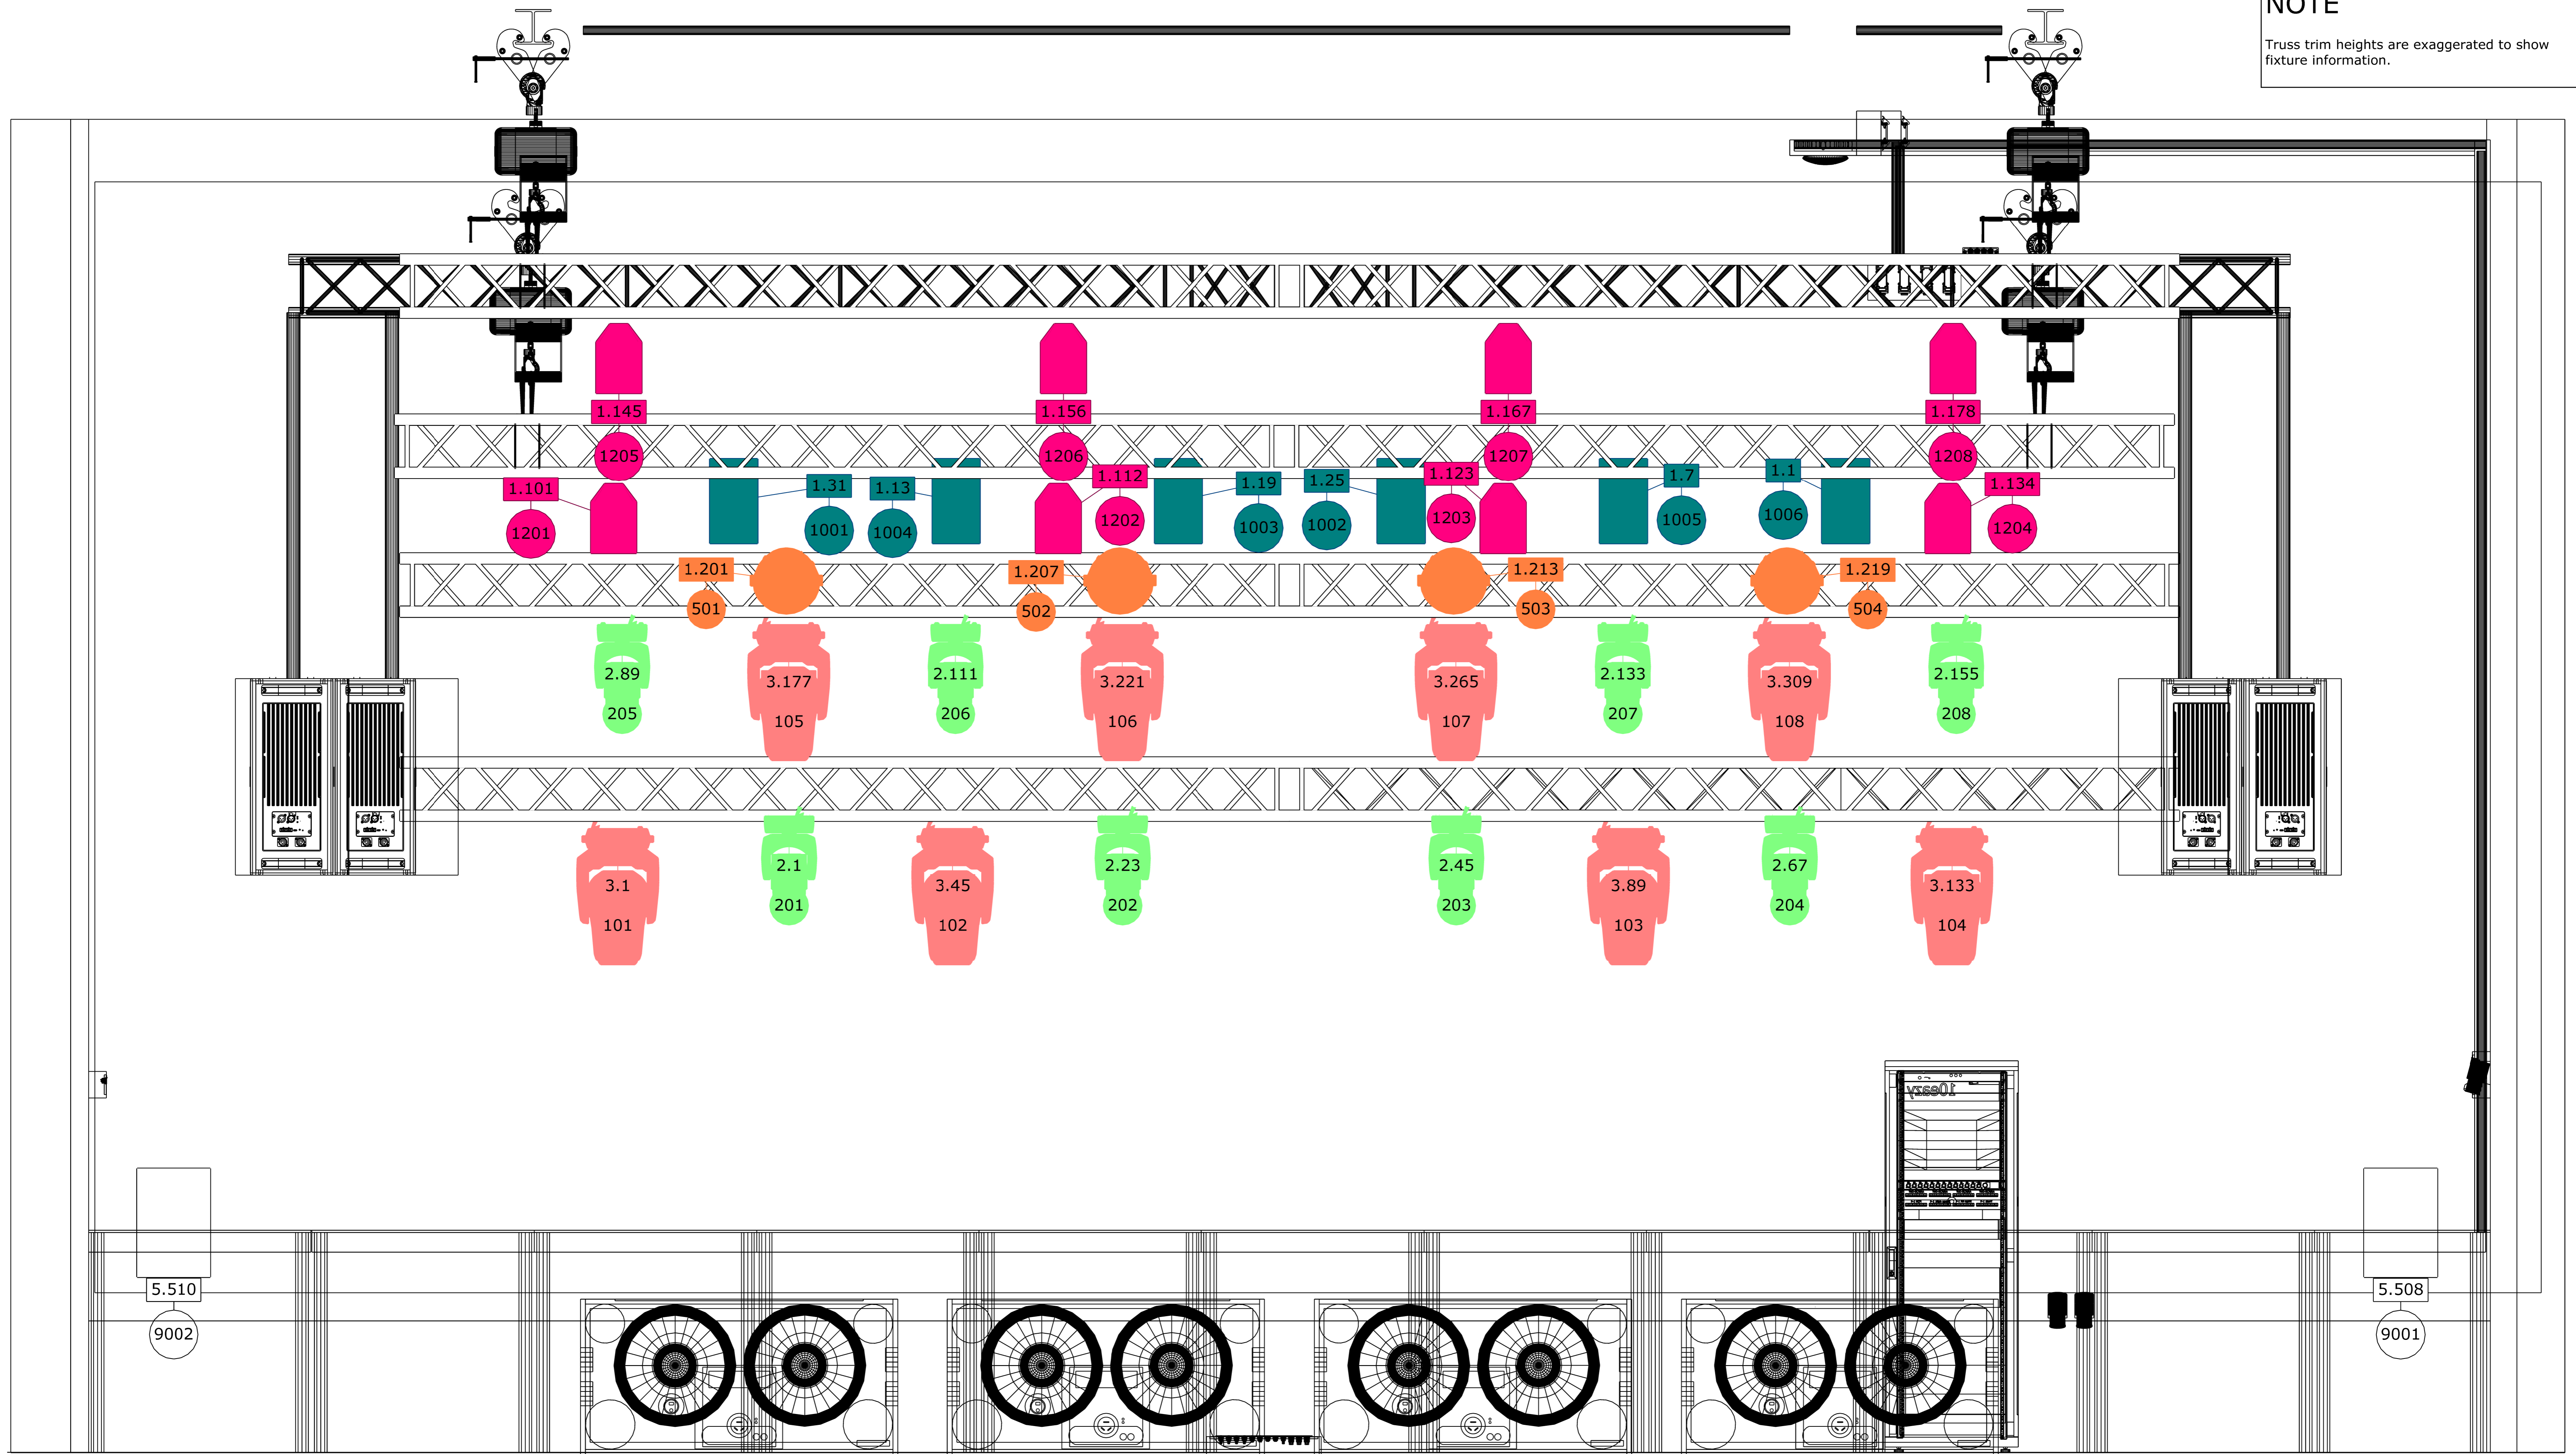

Project Metropool - Almelo		Project date 2025		File name Metropool - Almelo.c2p		Document name Front View DMX	
Project location Almelo		Client		Fixture Types ■ Robin Painte (8) ■ QR 5 Series (8) ■ Strike 1 (4) ■ Robin LEDBeam 150 RGBW (8) ■ DayledPRO 1000 Dual Color (6) K1 Hazer (2)			
Drawing author D. Moldovan		Drawing version V1					