


NOTE
Truss trim heights are exaggerated to show fixture information.

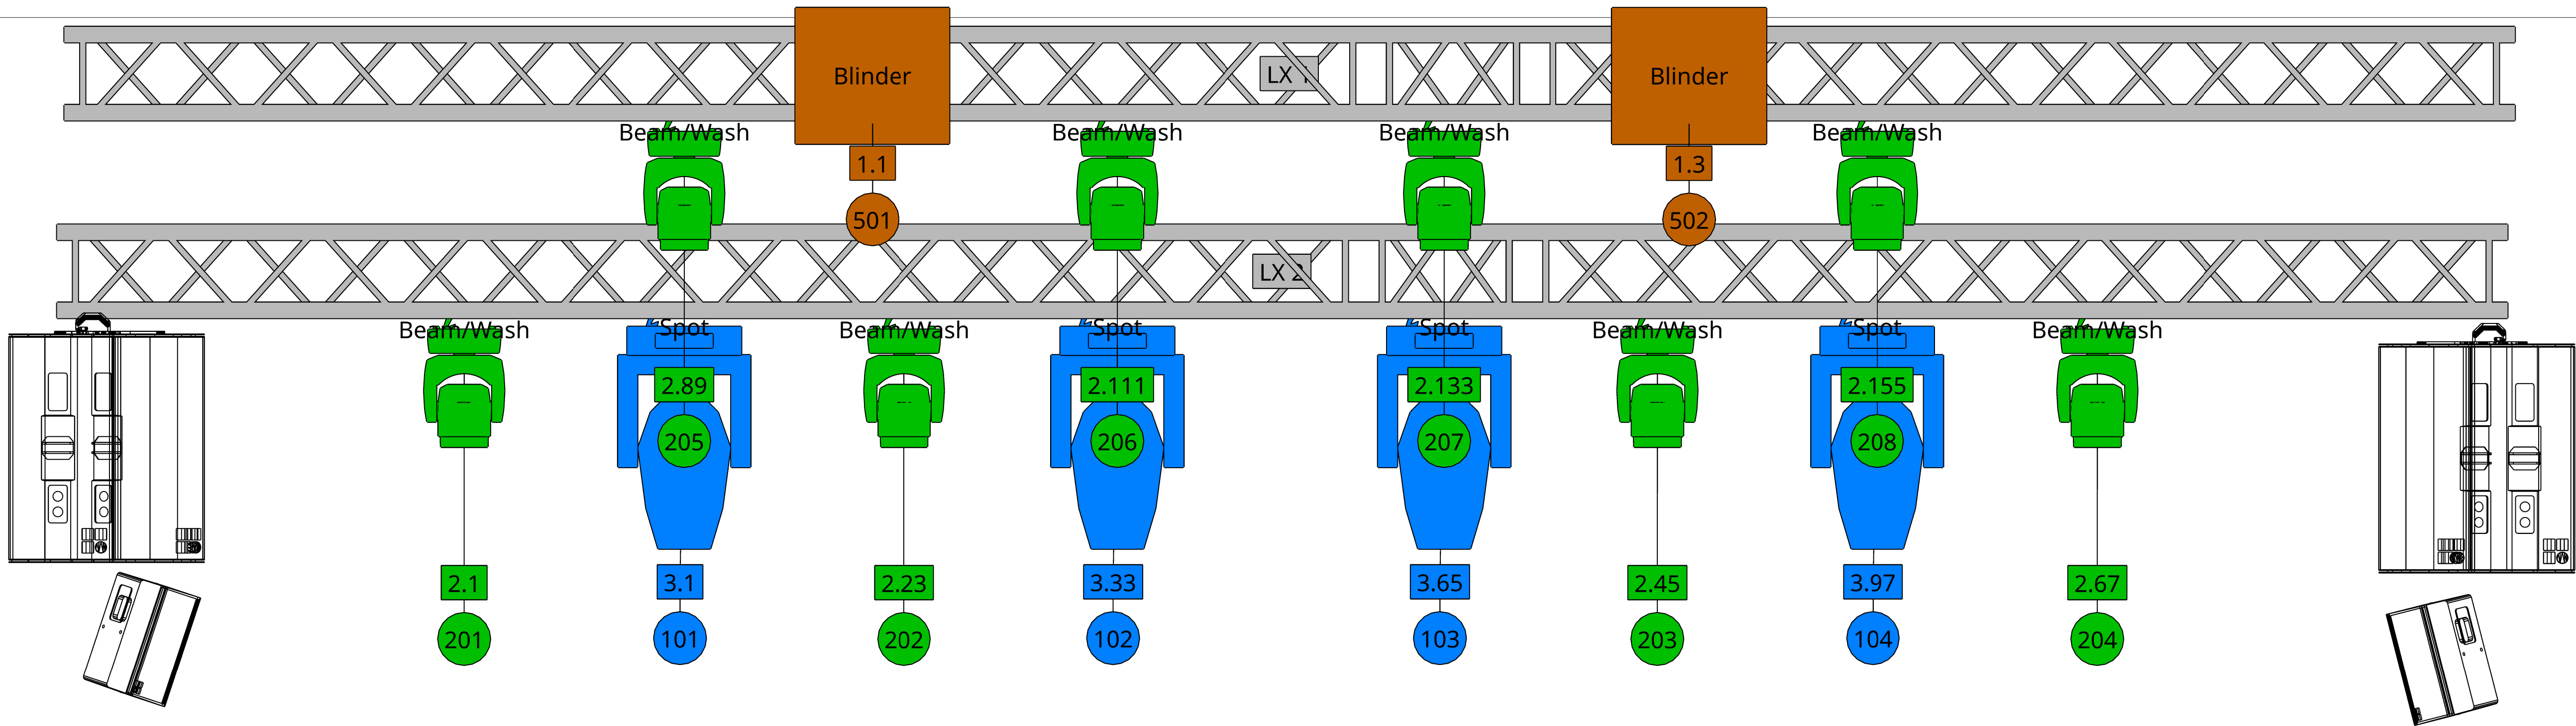

Hazer

5.508

901

Project
Jack Daniels Stage

Project location
Metropool Hengelo

Client
D. Moldovan

Project date
03-10-2025

Drawing version
V1

Fixture Types

Robin LEDBeam 150 RGBW



Robin Viva CMY

Hazer, Viper 2.6



RGB Bulb (1)

4-Light (2)



File name
/Users/dion/Library/CloudStorage/

Document name
Front View DMX