


NOTE
Truss trim heights are exaggerated to show fixture information.

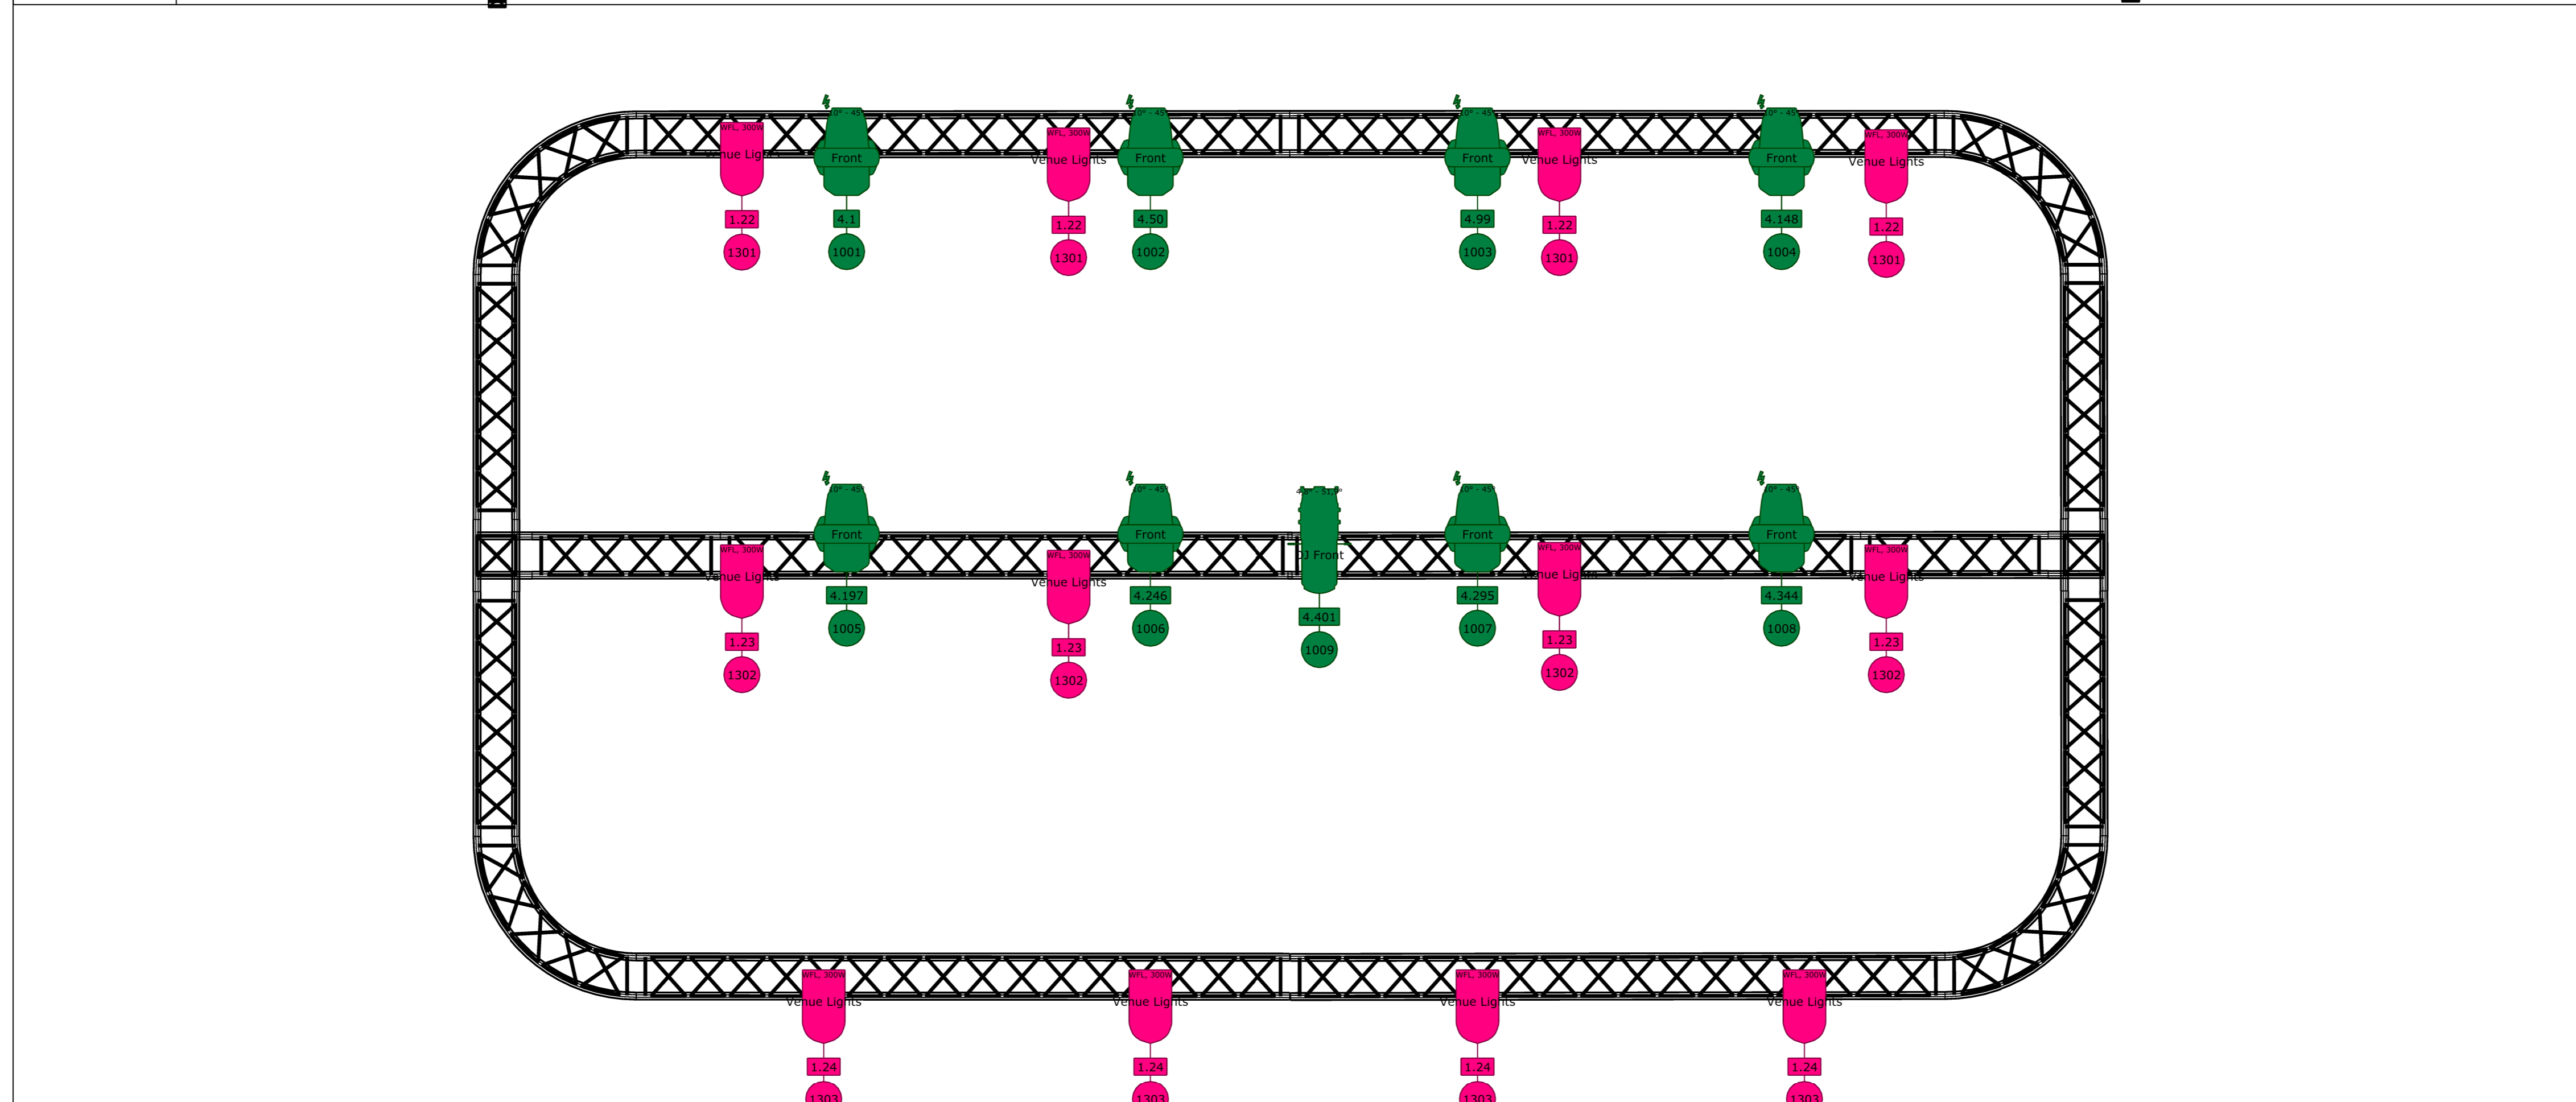

Project Bud stage Season 2024 - 2025		Project date 03/09/2024		File name Metropool - Bud Stage Season 2024 -		Document name Top View DMX			
Project location Metropool - Bud Stage		Drawing version V1		Fixture Types					
Client Metropool		Drawing author D.Moldovan		Par 64 (16) Par 56 Short (12)	Robin LEDBeam 350 (12) Robin Viva CMY (12)	Robin LEDBeam 150 RGBW (12) Robin T1 Profile (8)	Strike 1 (6) Atomic 3000 LED (4)	Par 16 (2) ATMe, Viper 2.6 (2)	Robin T11 Profile (1)