


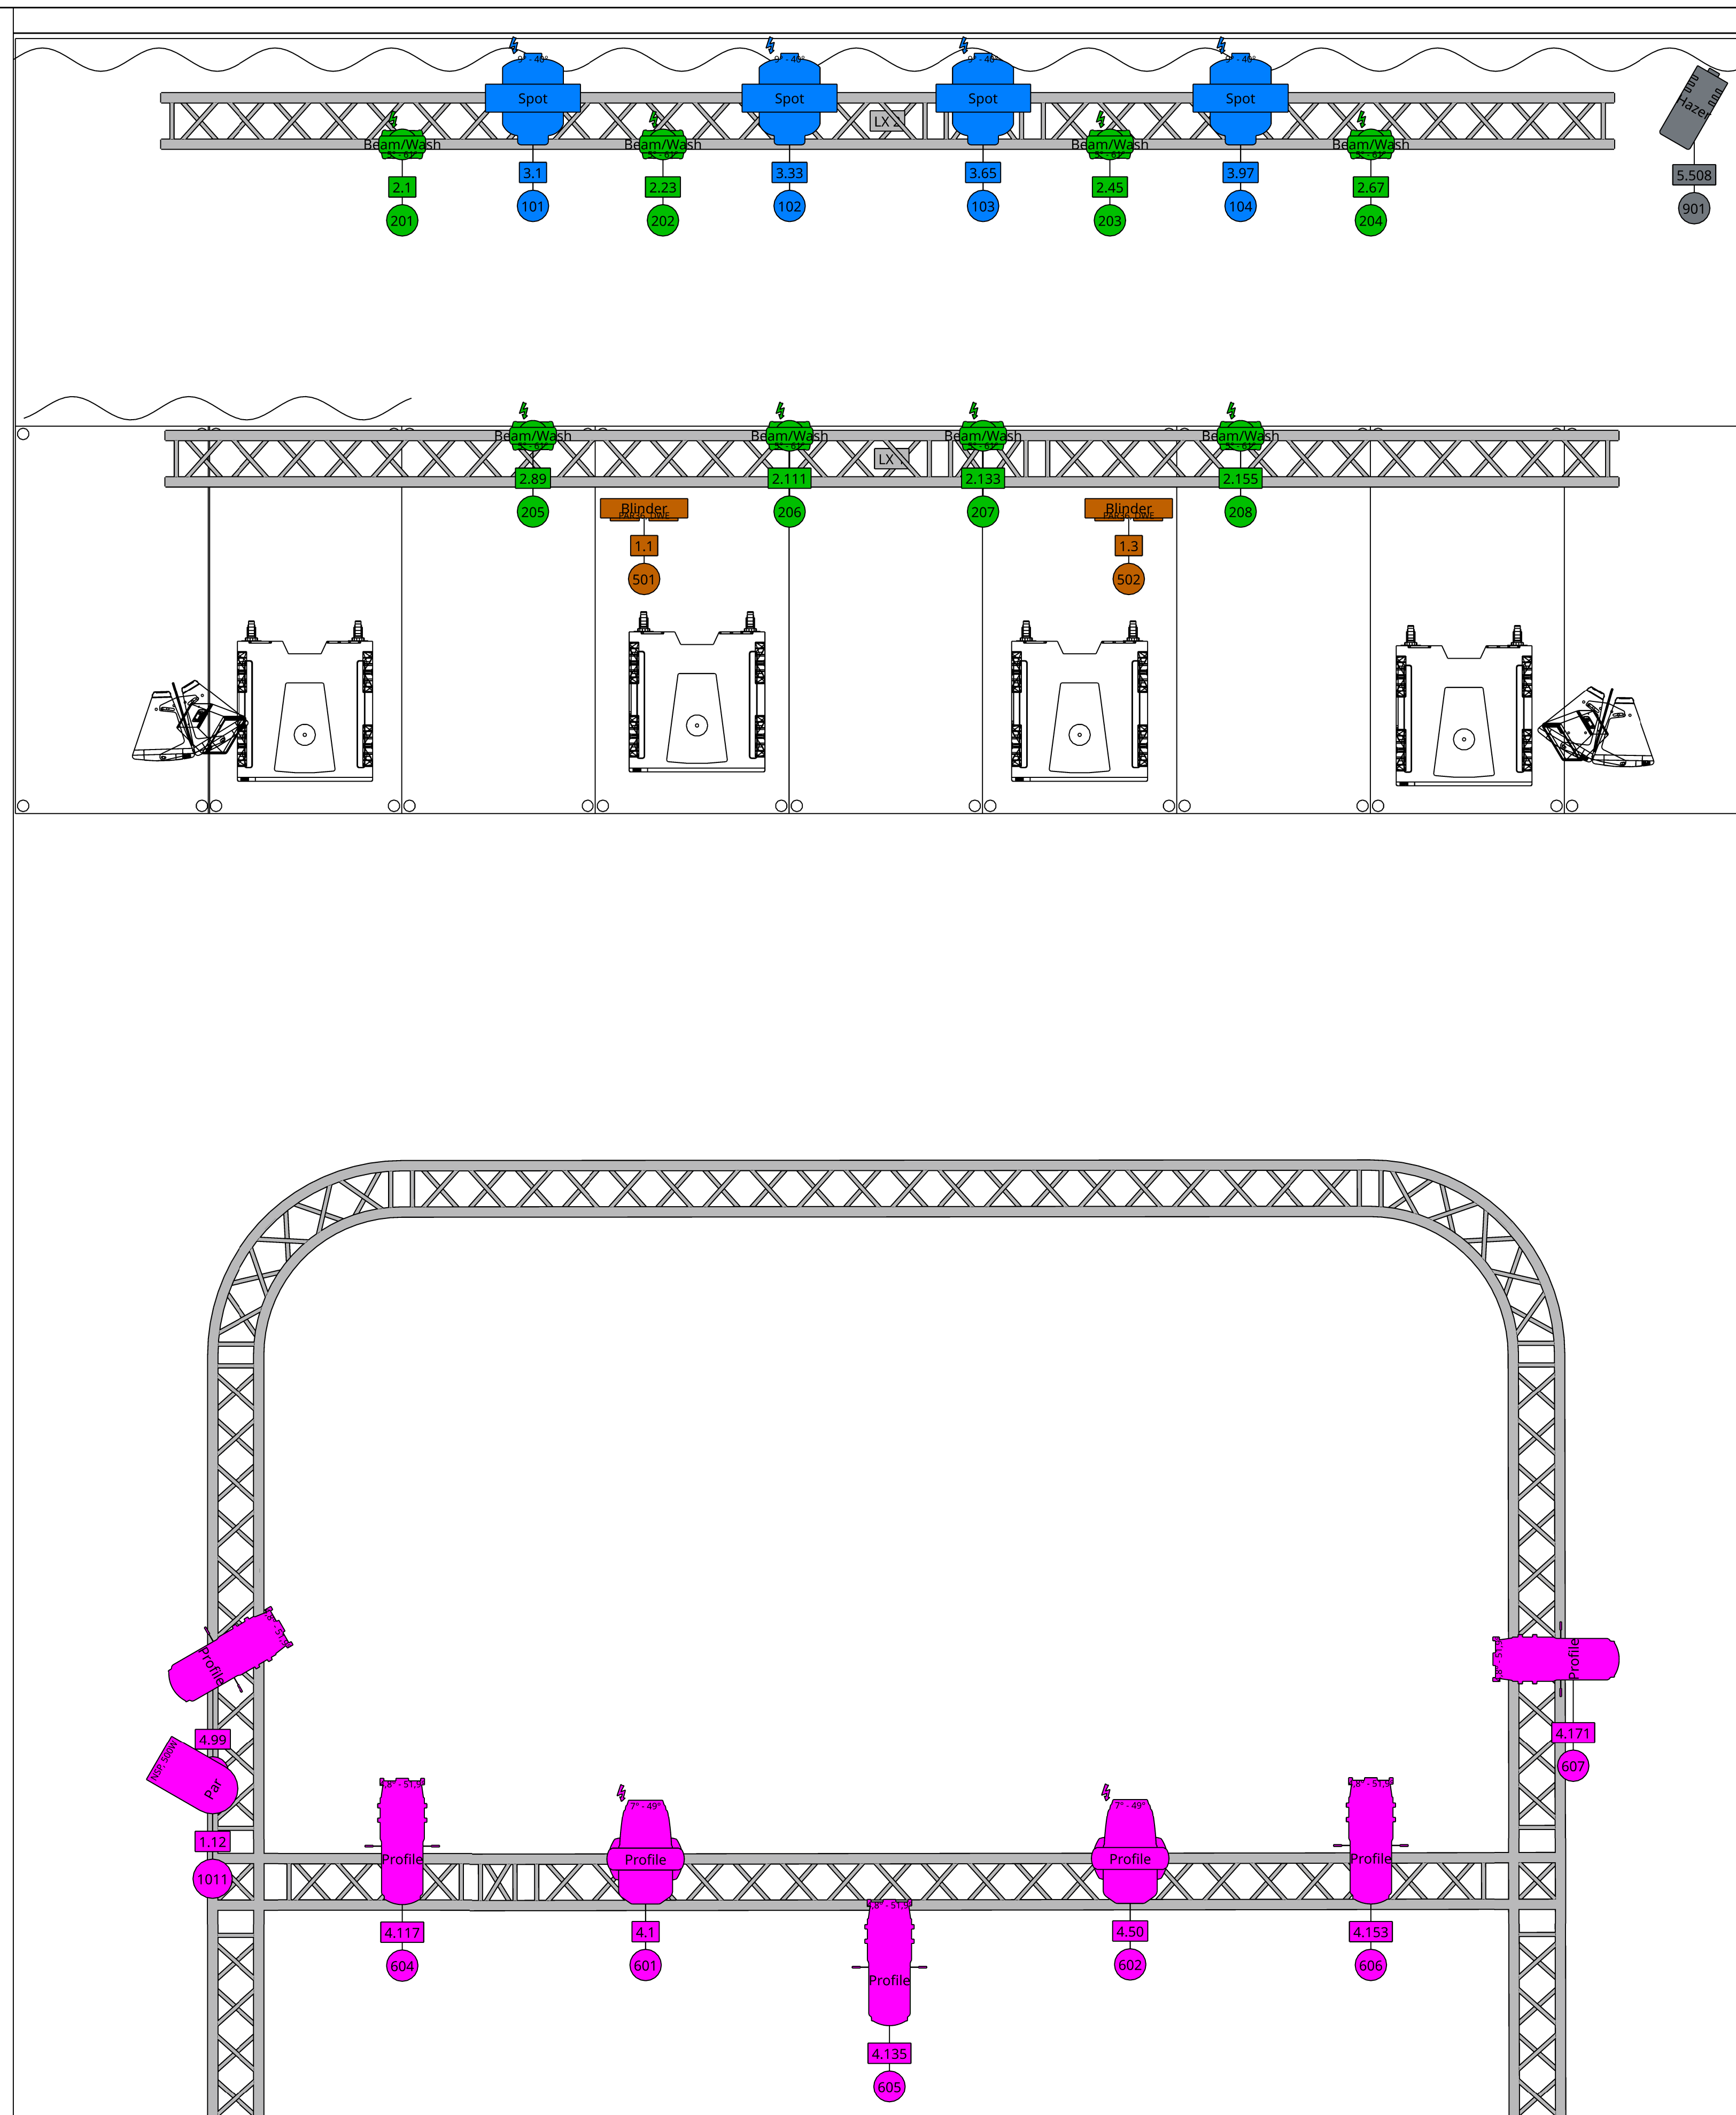

NOTE

Truss trim heights are exaggerated to show fixture information.

Project Jack Daniels Stage

Metropool Hengelo


Client
Drawing author D. Moldovan

Project date	03-10-2025
--------------	------------


Drawing version
V1

Fixture Types

 Robin LEDBeam 150 RGBW (20)

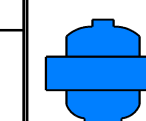

Robin Viva CMY (4)

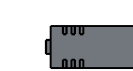

■ Hazer, Viper 2.6 (3)



4-Light (2)



RGB Bulb (1)

File name
/Users/dion/Library/CloudStorage/

Document name	Top View DMX
---------------	--------------