


NOTE
Truss trim heights are exaggerated to show fixture information.

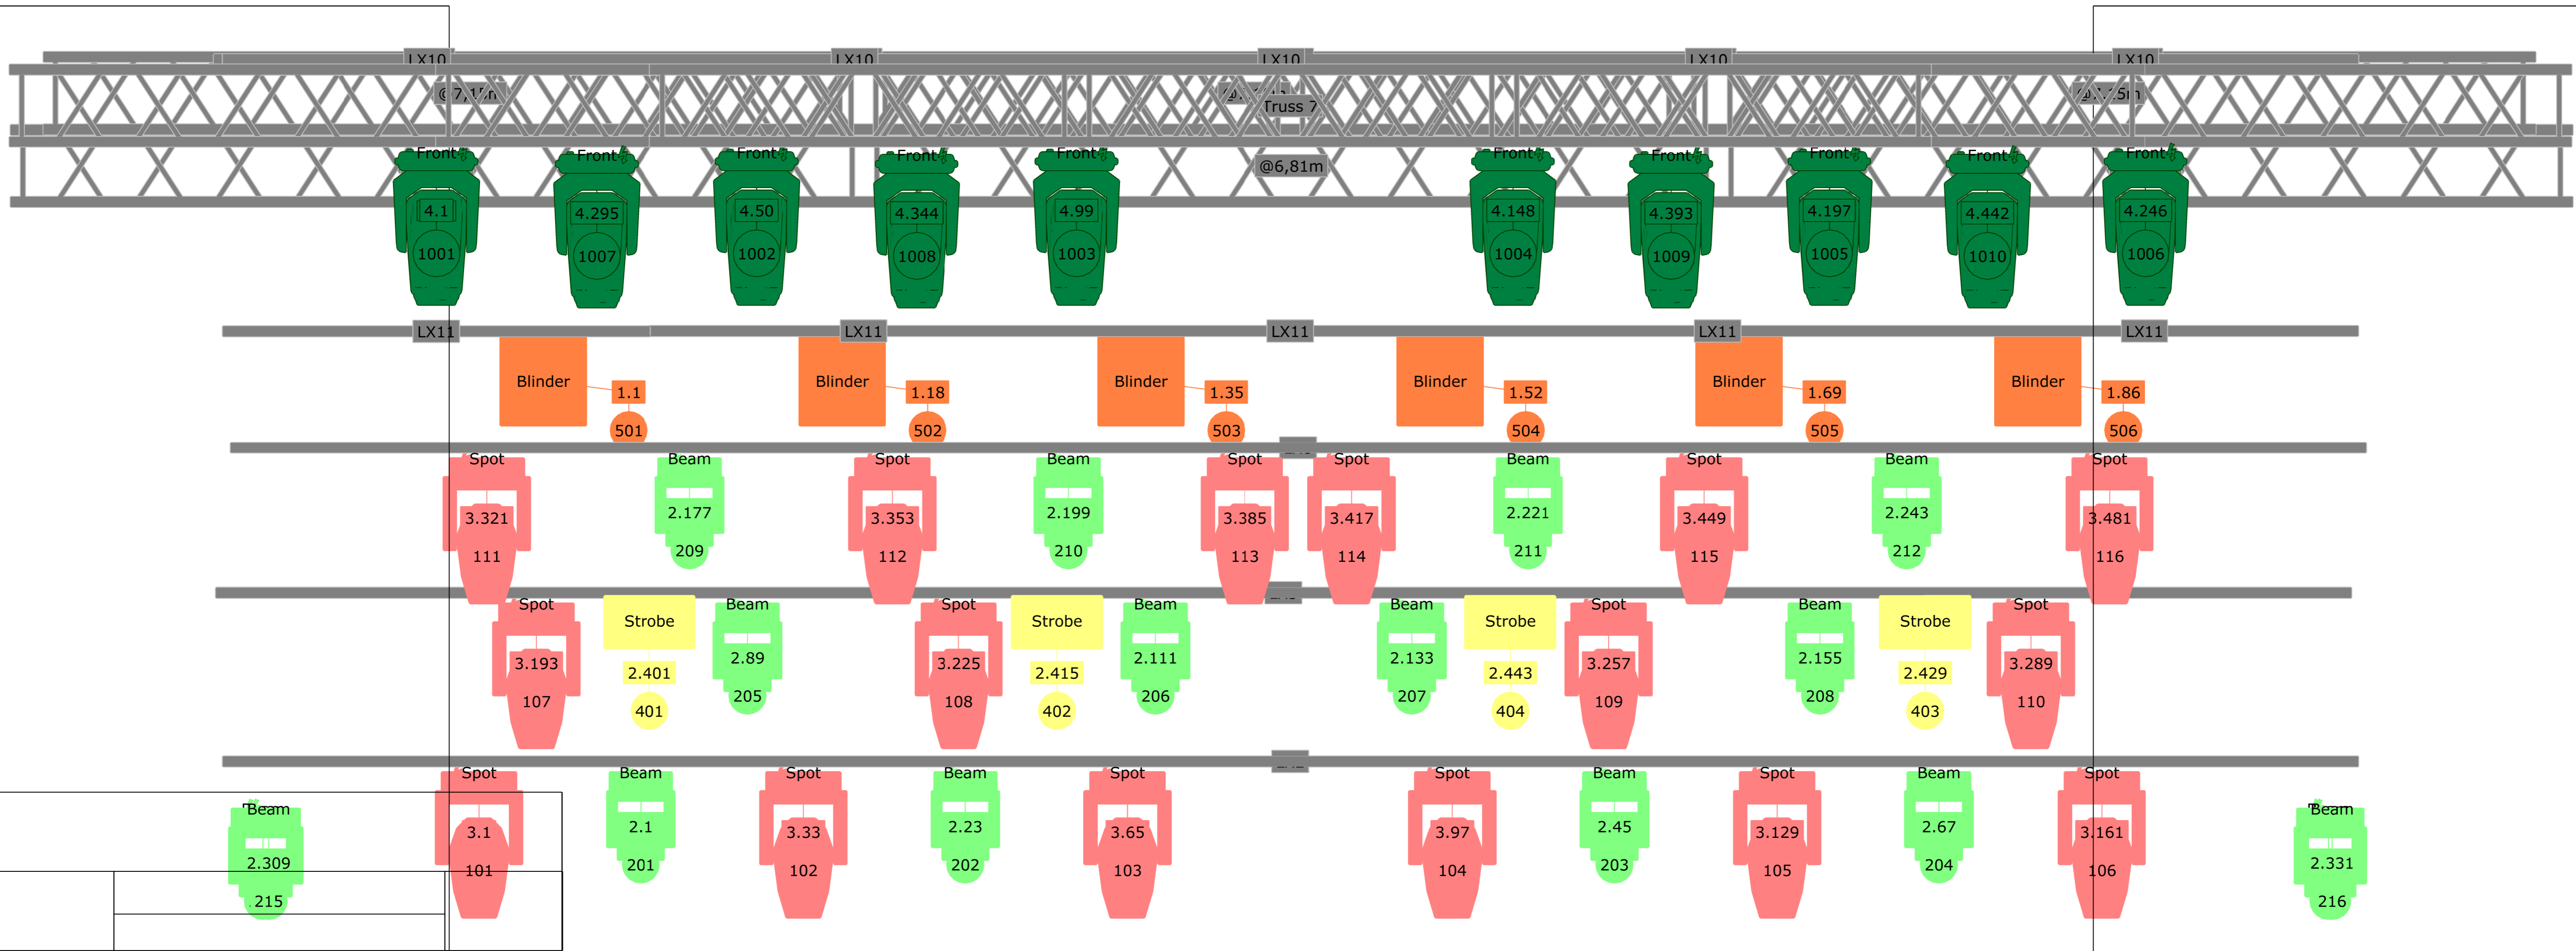

Project Metropool	
Project location Leffe Stage	Project date 10-09-2024
Client Metropool	
Drawing author Dion Moldovan	Drawing version Final V1

Fixture Types		
Robin LEDBeam 350 (24)	Robin T1 Profile (10)	Robin LEDBeam 150 RGBW (4)
Robin Viva CMY (20)	Cluster B4 W (6)	Atomic 3000 LED (4)
File name Metropool - Hertog Jan Stage -		Document name Front View DMX Stage