


**NOTE**  
 Truss trim heights are exaggerated to show fixture information.

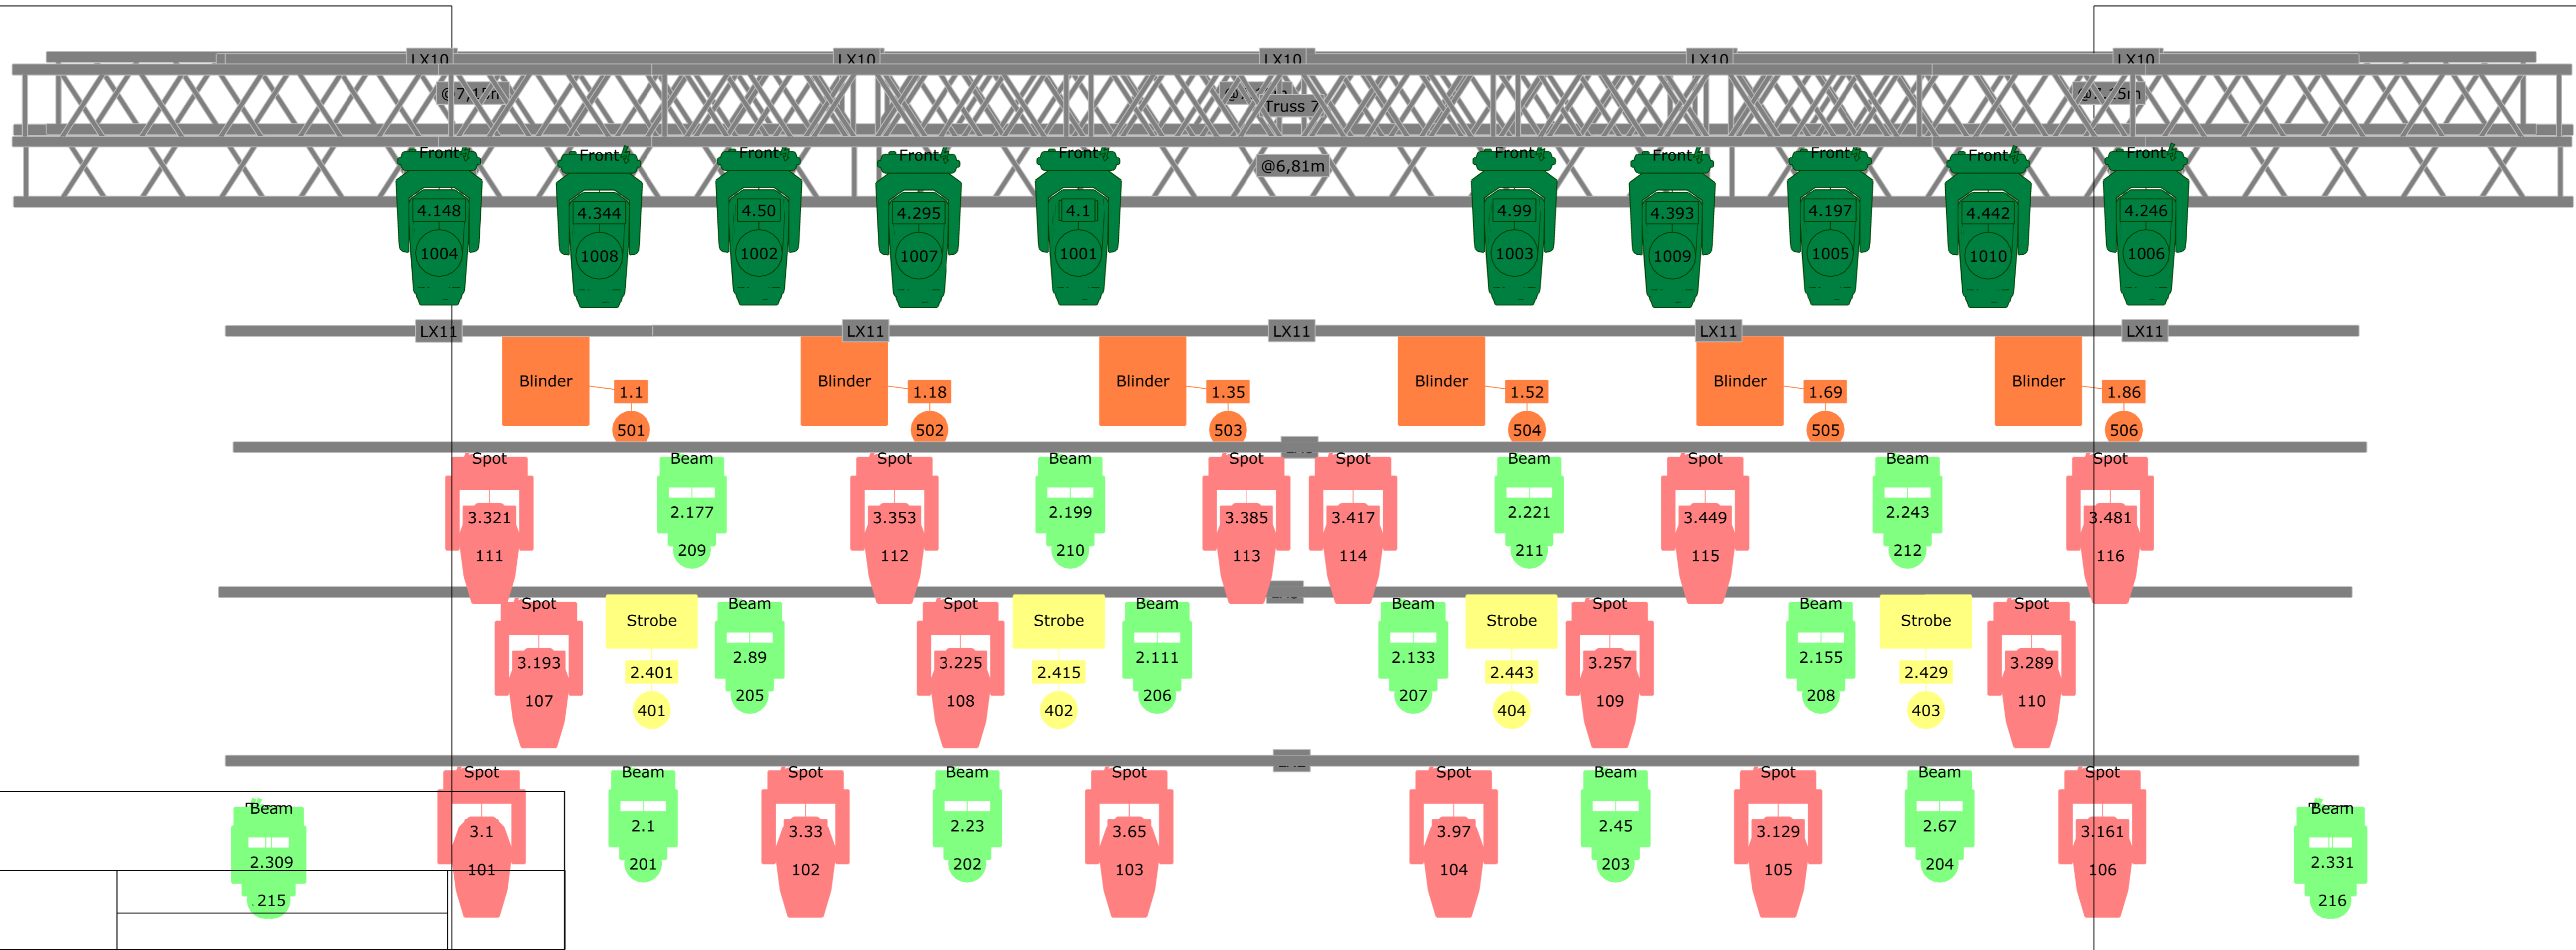

Project <b>Metropool</b>	
Project location <b>Leffe Stage</b>	Project date <b>10-09-2024</b>
Client <b>Metropool</b>	
Drawing author <b>Dion Moldovan</b>	Drawing version <b>Final V1</b>

Fixture Types		
Robin LEDBeam 350 (24)	Robin T1 Profile (10)	Robin LEDBeam 150 RGBW (4)
Robin Viva CMY (20)	Cluster B4 W (6)	Atomic 3000 LED (4)
File name <b>Metropool - Hertog Jan Stage -</b>		Document name <b>Front View DMX Stage</b>