


NOTE

Truss trim heights are exaggerated to show fixture information.

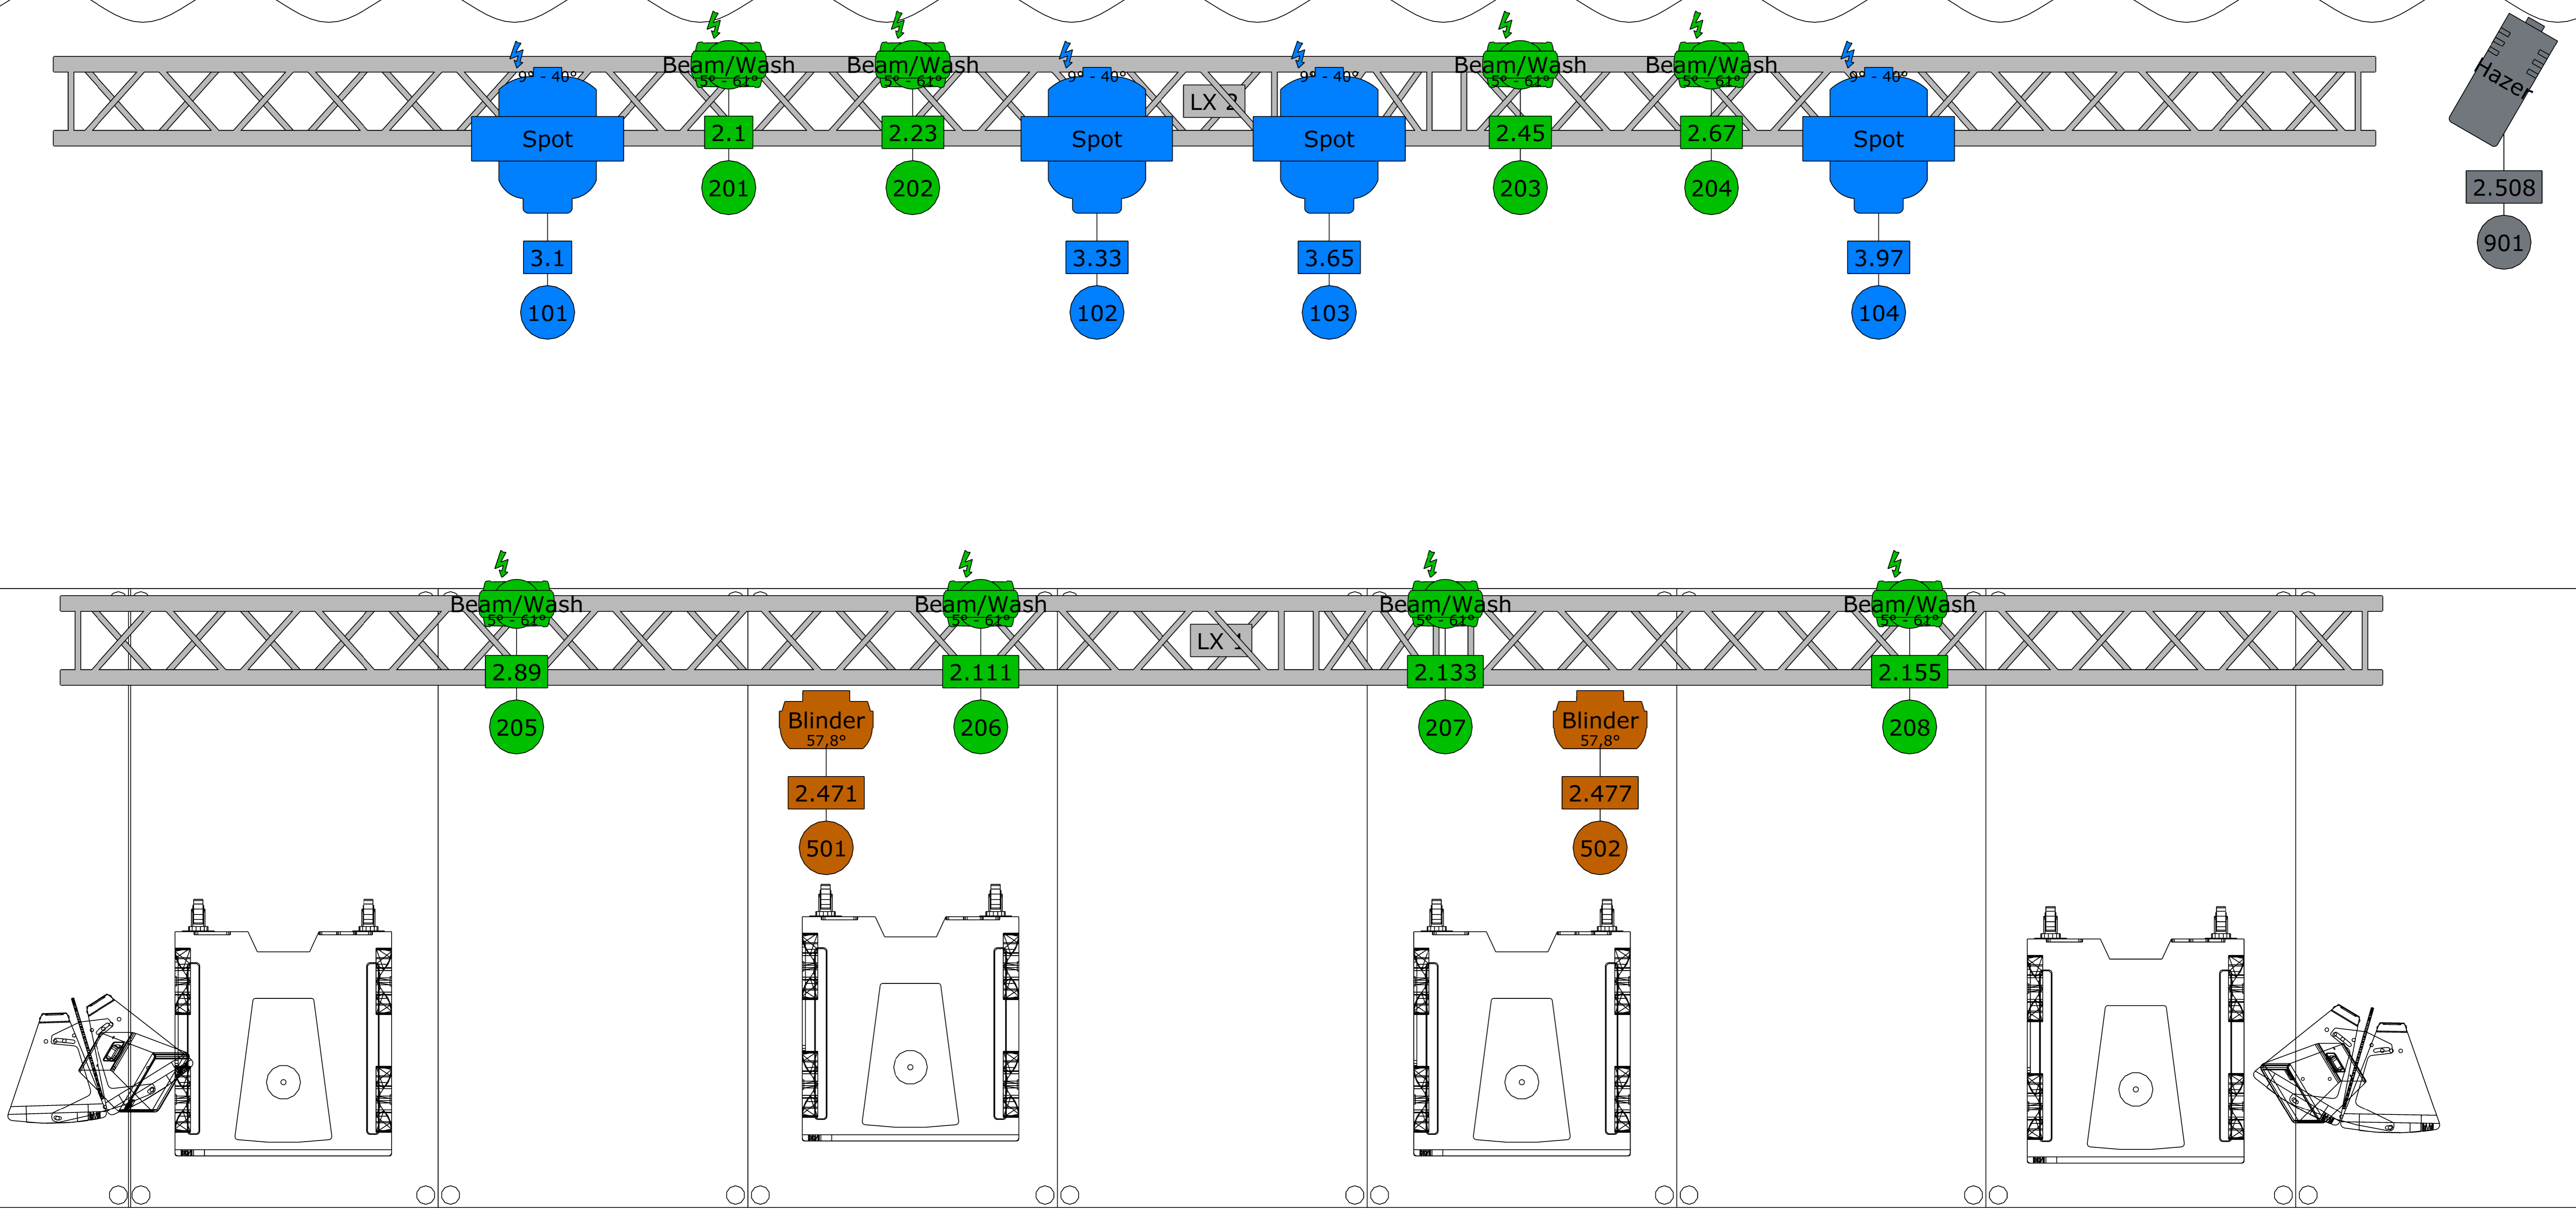

Project
Jack Daniels Stage

Project location
Metropool Hengelo

Client

Drawing author
Dion Moldovan

Project date
03-09-2024

Drawing version
V1

Fixture Types

- Robin LEDBeam 150 RGBW (20)
- Robin Viva CMY (4)
- Hazer, Viper 2.6 (3)
- Strike 1 (2)
- △ RGB Bulb (1)

File name
Metropool - Jack Daniels Stage

Document name
Top View DMX